



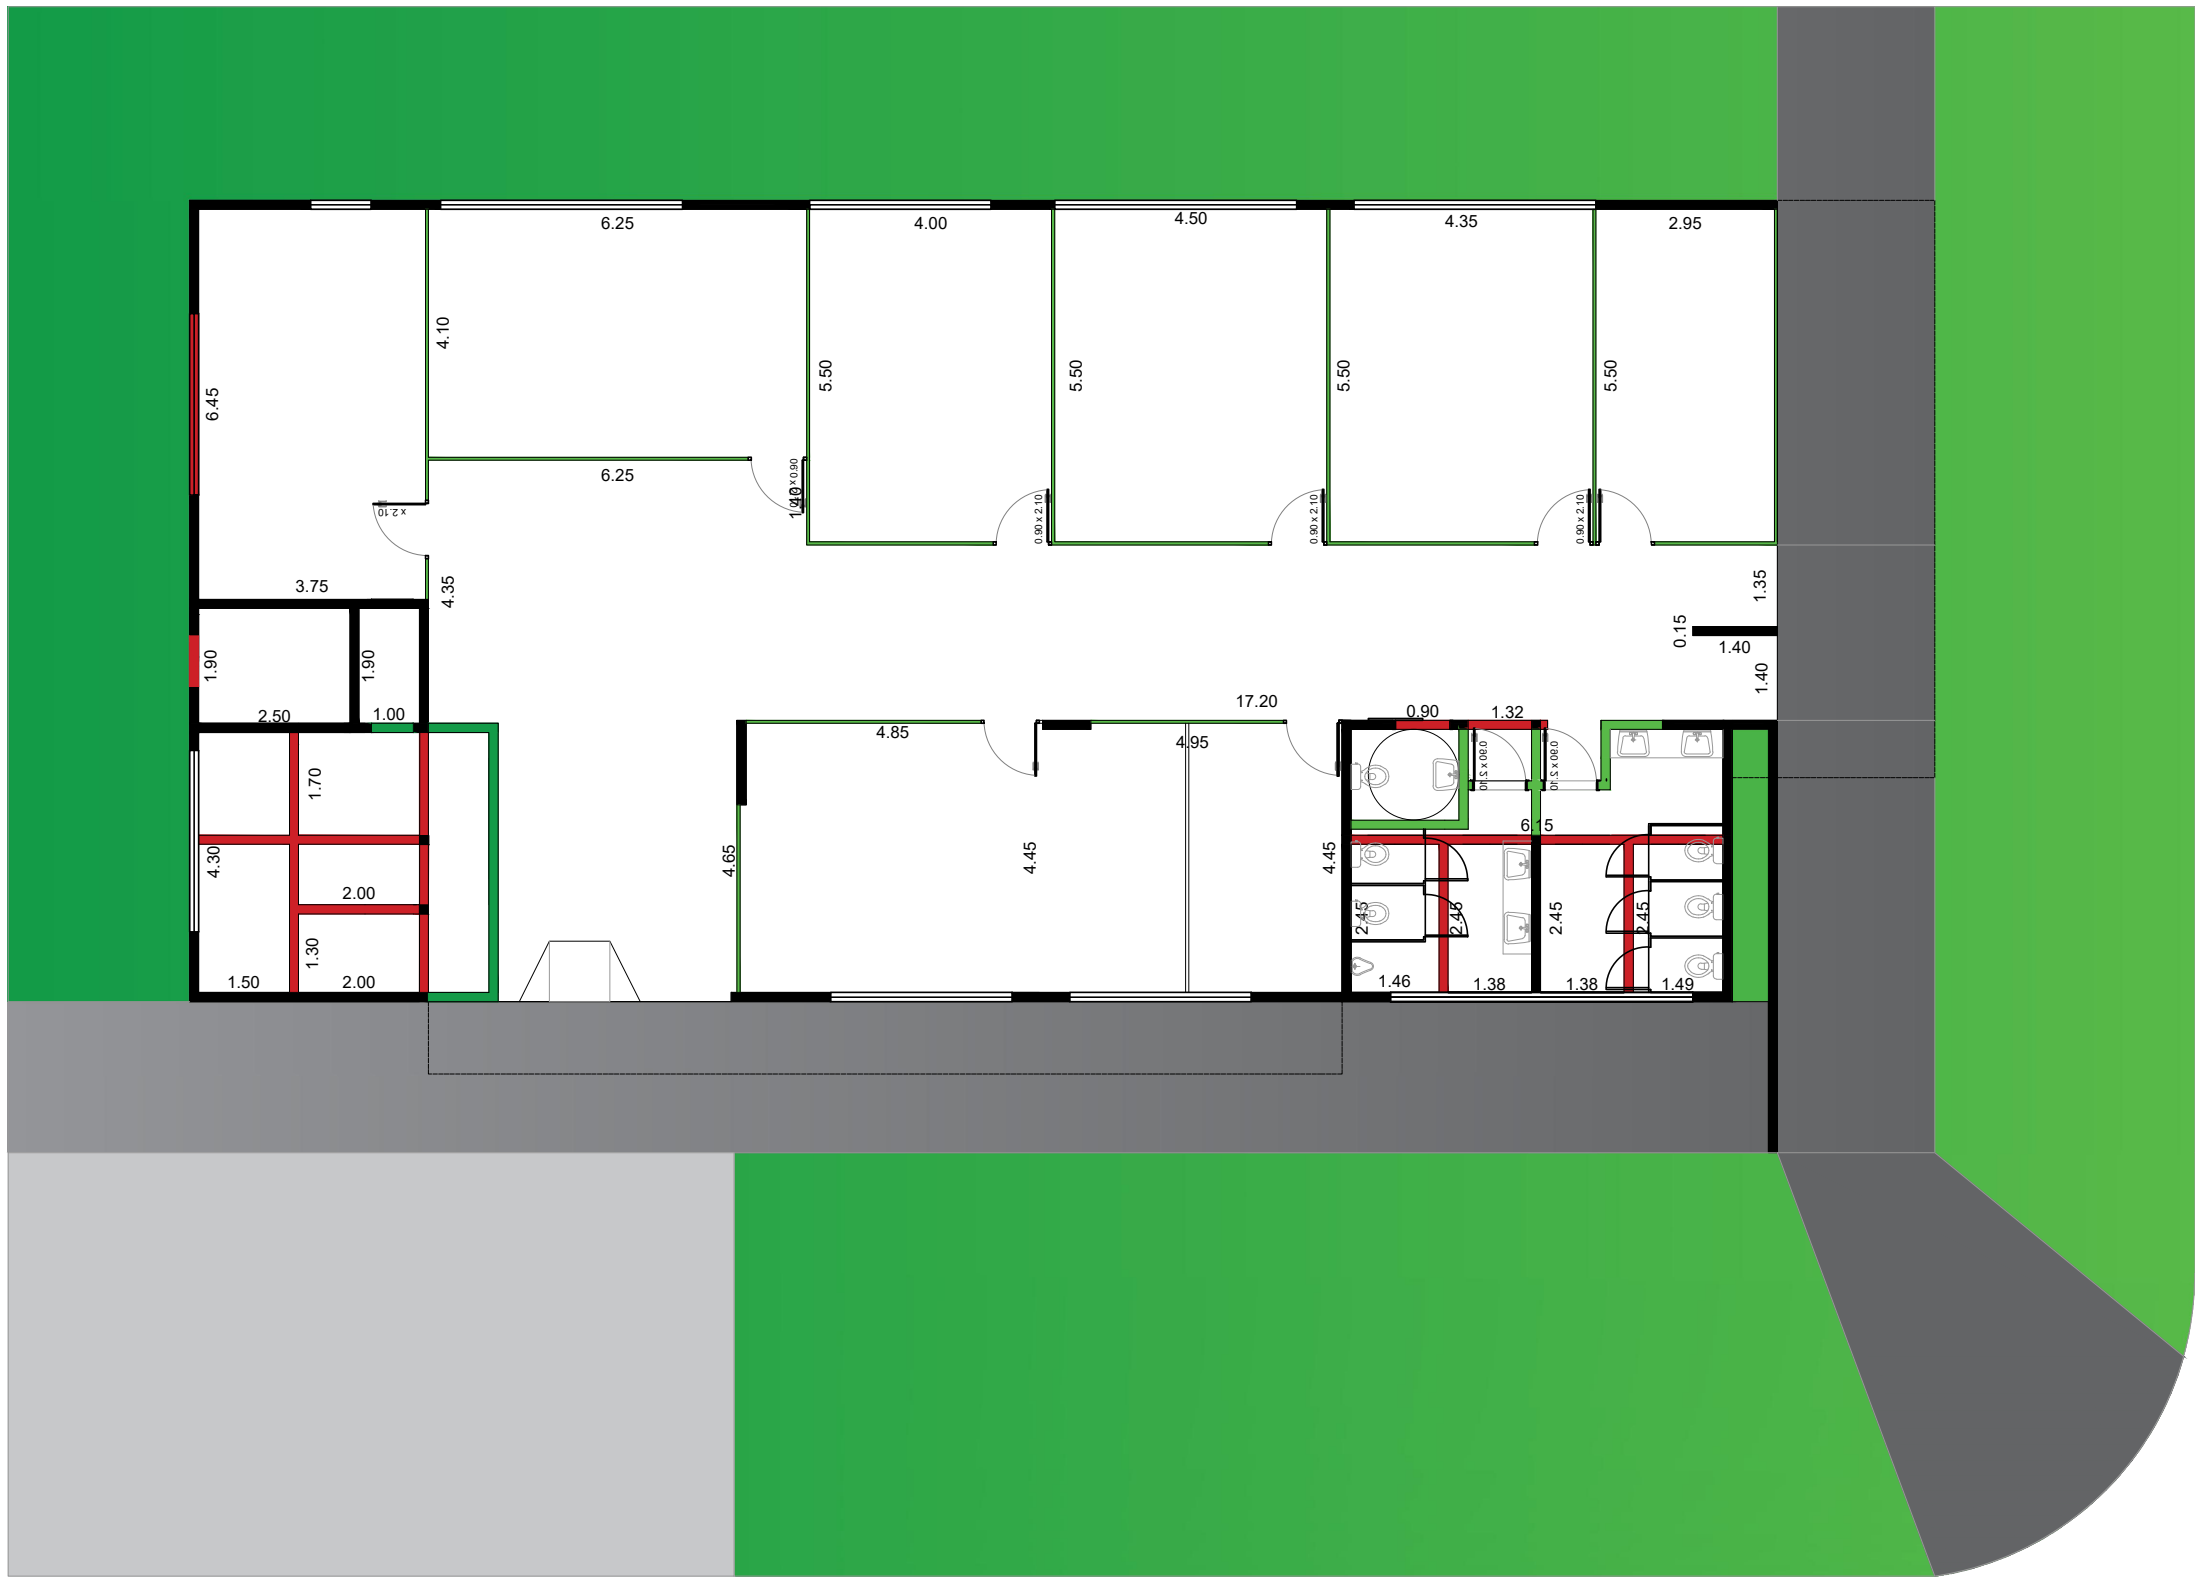


PLANTA DE DEMOLIÇÃO/ ALVENARIA
ESC 1:125




PLANTA BAIXA
ESC 1:100

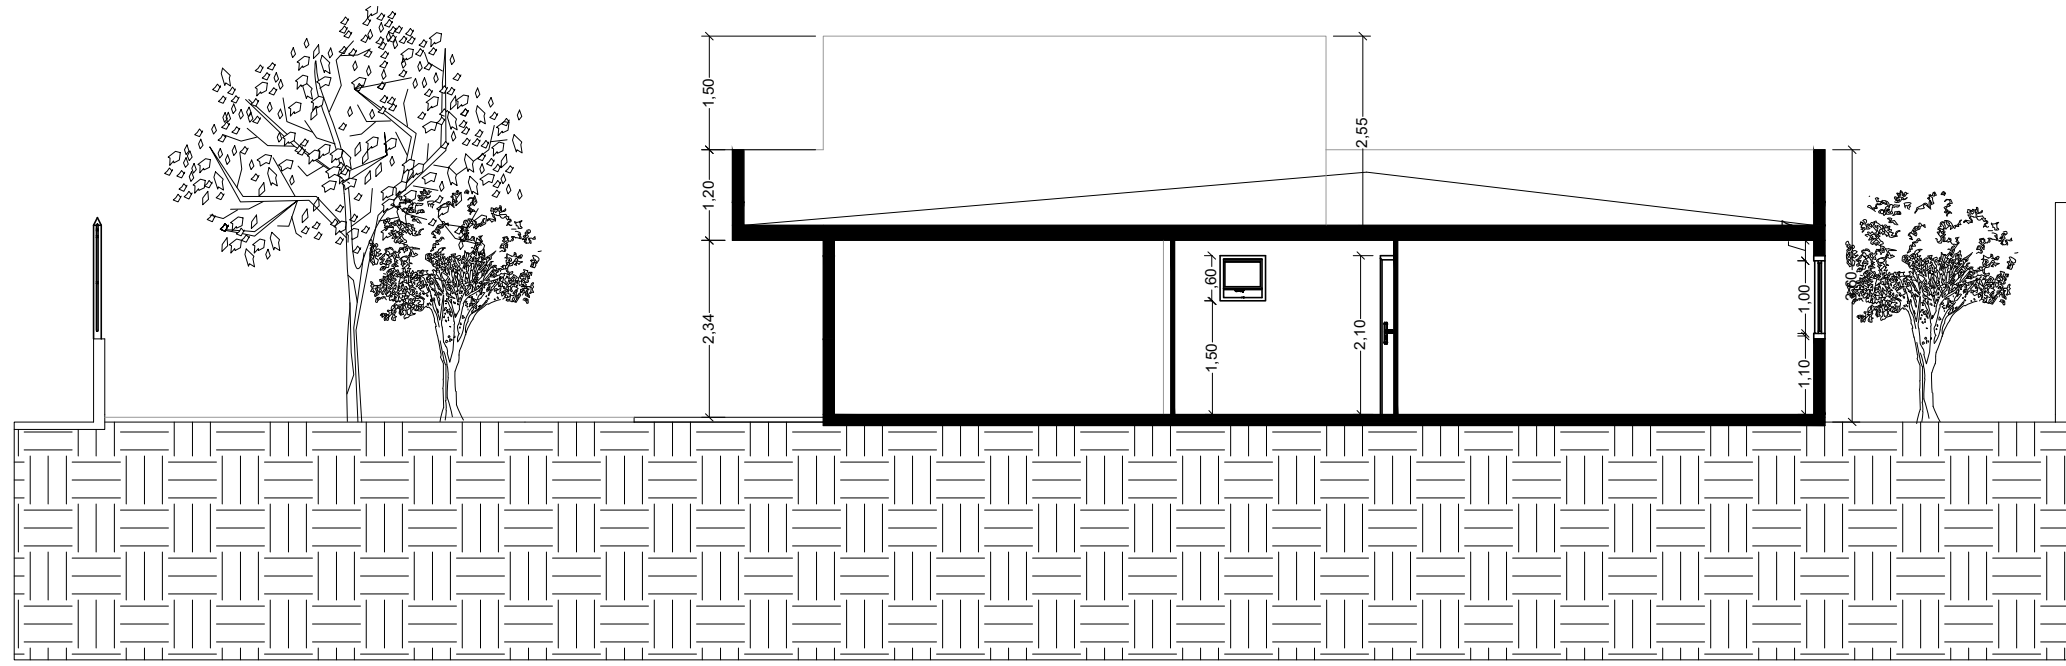

CORTE AA
ESC 1:100

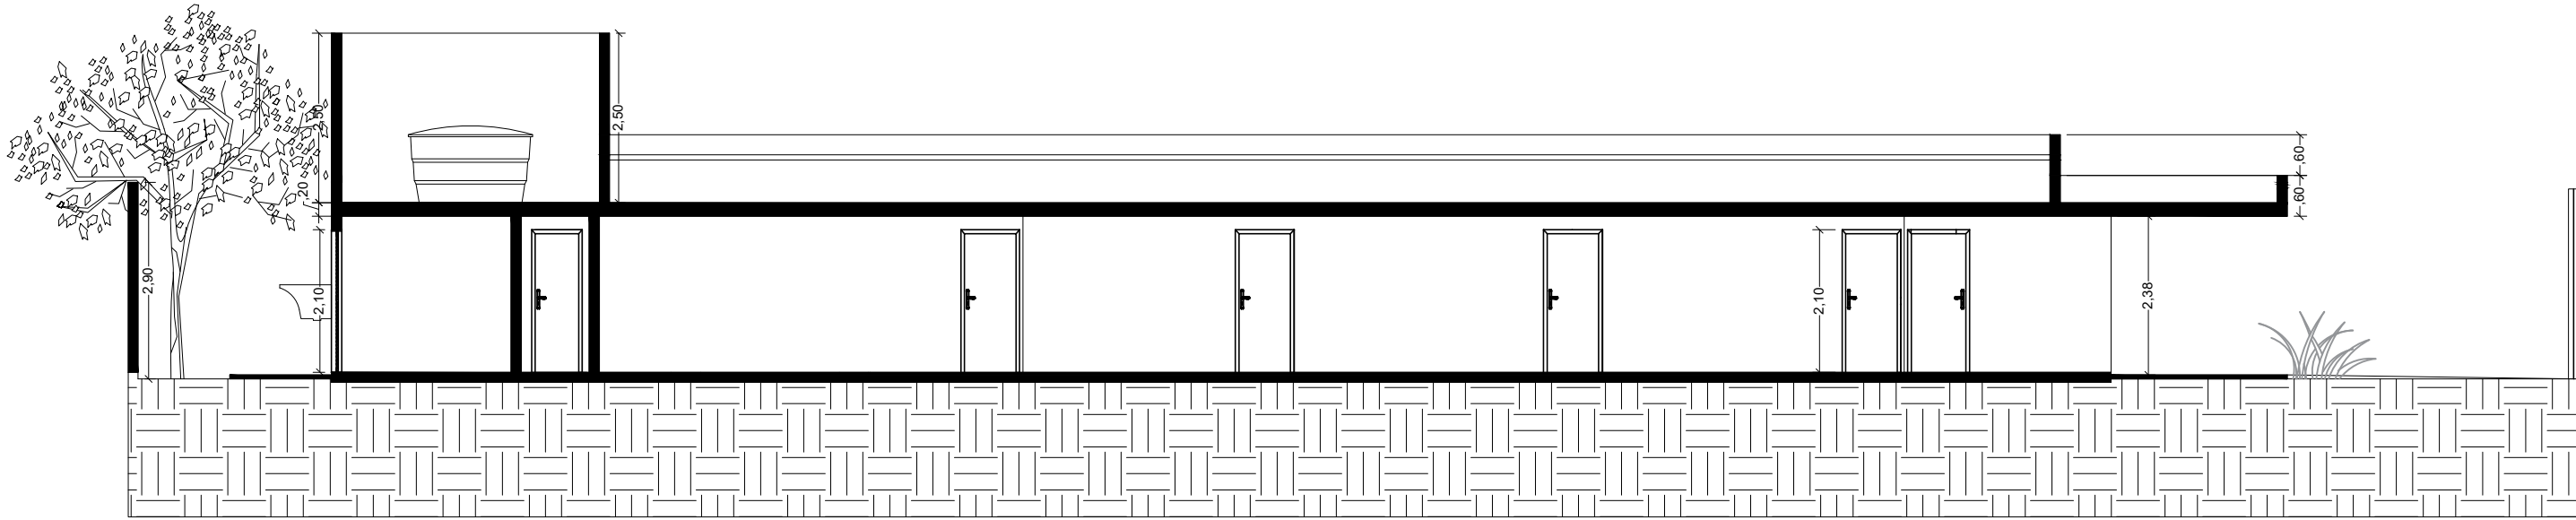

CORTE BB
ESC 1:100

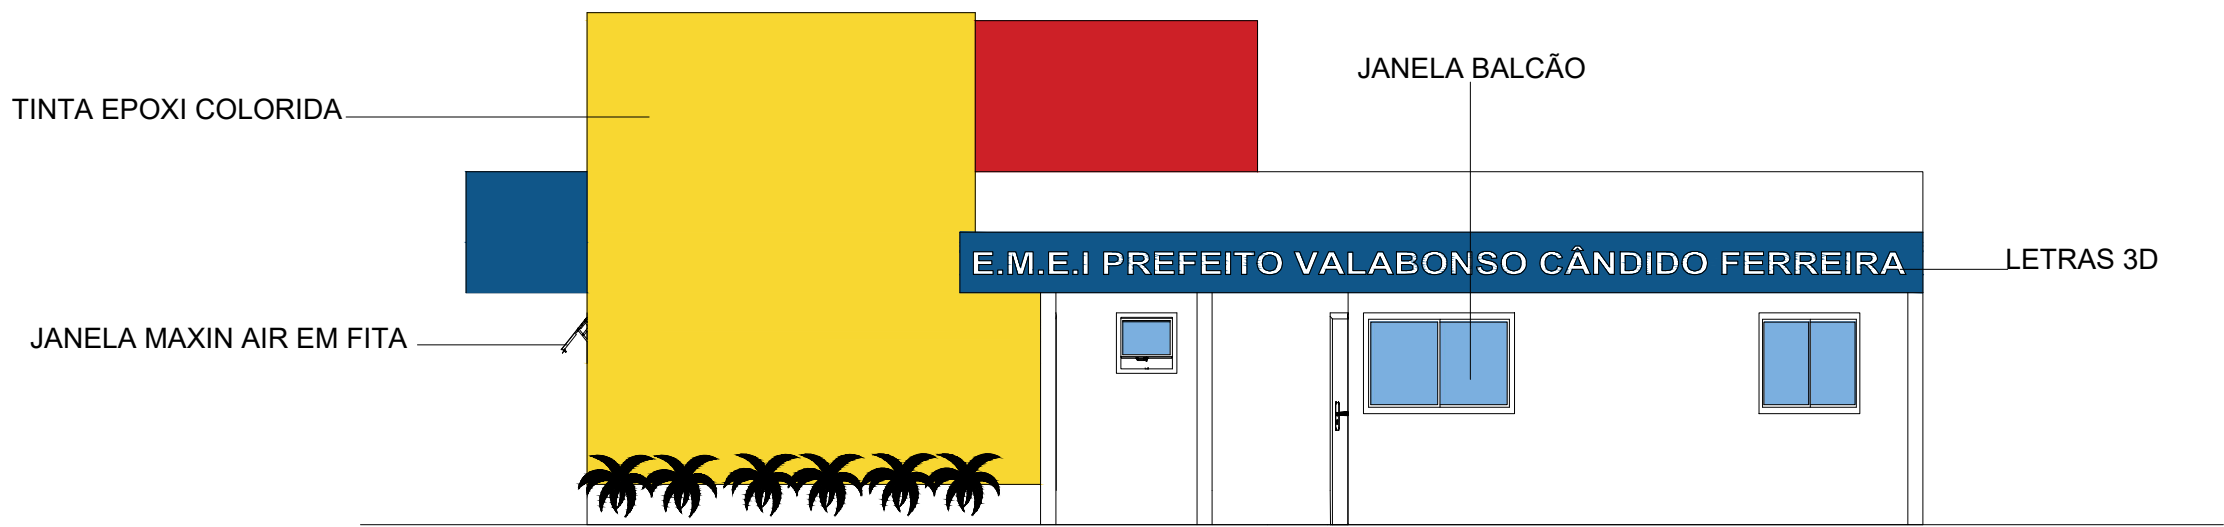

FACHADA FRONTAL
SEM ESC.

JANELAS			
	ALT	LARG	PEIT
J1	1m	4m	1.1m
J2	1m	3m	1.1m
J3	0.5m	5m	1.6m
J4	0.5m	3m	1.6m
J5	1m	1m	1.1m
J6	0.5m	0.6m	1.6m
J7	1m	1.5m	1.1m

PORTAS		
	ALT	LARG
P1	2.1m	0.9m
P2	2.1m	0.7m
P3	2.1m	1.70m
P4	2.1m	1m
P5	2.8m	2.9m
P6	1.8m	0.6m

REFERÊNCIAS	
DEMOLIÇÃO	11,66 M3
ALVENARIA	30,91 M²
PISO	325 M²
FORRO	325 M²
GRAMA	358 M²
PATIO EXTERNO	228 M²
DRYWALL	153,74 M²
TELHA MET	85,50 M²

IMPLANTAÇÃO ESCOLA PREFEITO VALABONSO CÂNDIDO FERREIRA

ANTEPROJETO

CIDADE TURÍSTICA DE PIRACAIA



LOCAL: BAIRRO POUSO ALEGRE - LOTEAMENTO JARDIM SANTO AFONSO

DATA: 03/11/2022

ESCALA:

FOLHA 01/01