

COORDENADAS LUMINÁRIAS


Table with columns for coordinate codes (L100-L169) and their respective X and Y coordinates.

COORDENADAS CICLOVIA

Table with columns for coordinate codes (C100-C199) and their respective X and Y coordinates.

COORDENADAS GEOMETRIA

Table with columns for coordinate codes (G01-G16) and their respective X and Y coordinates.

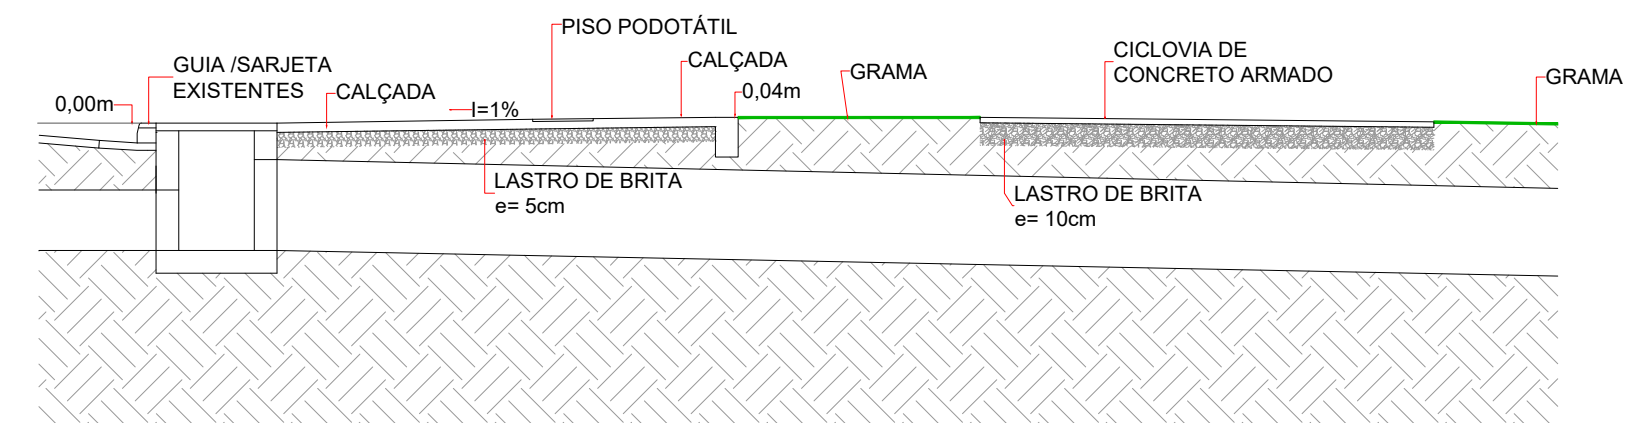

SECÇÃO TRANSVERSAL TIPO DET. CALÇADA E CICLOVIA ESC: 1/50

Legend sections including 'LEGENDA PISOS', 'LEGENDA MOBILIÁRIO E ELEMENTOS', and 'LEGENDA LOCAÇÃO DE OBRA CIVIL' with symbols and descriptions.

NOTAS

- List of technical notes and specifications regarding electrical work, accessibility, pavement, and safety.

Main project information table with columns for N°, DATA, REVISÃO, RESPONSÁVEL, PROJETO, and details about the client (PREFEITURA MUNICIPAL DE ILHA COMPRIDA) and project location.