

Technical drawing of a garden bench. The drawing shows a side profile of the bench with a height dimension of 2,60. The bench has a decorative metal railing and a wooden seat. A person is sitting on the bench, and another person is standing next to it. The drawing is labeled 'Fig. 1' and 'Fig. 2'.









DETALHAMENTO GRADIL SEM ESC.

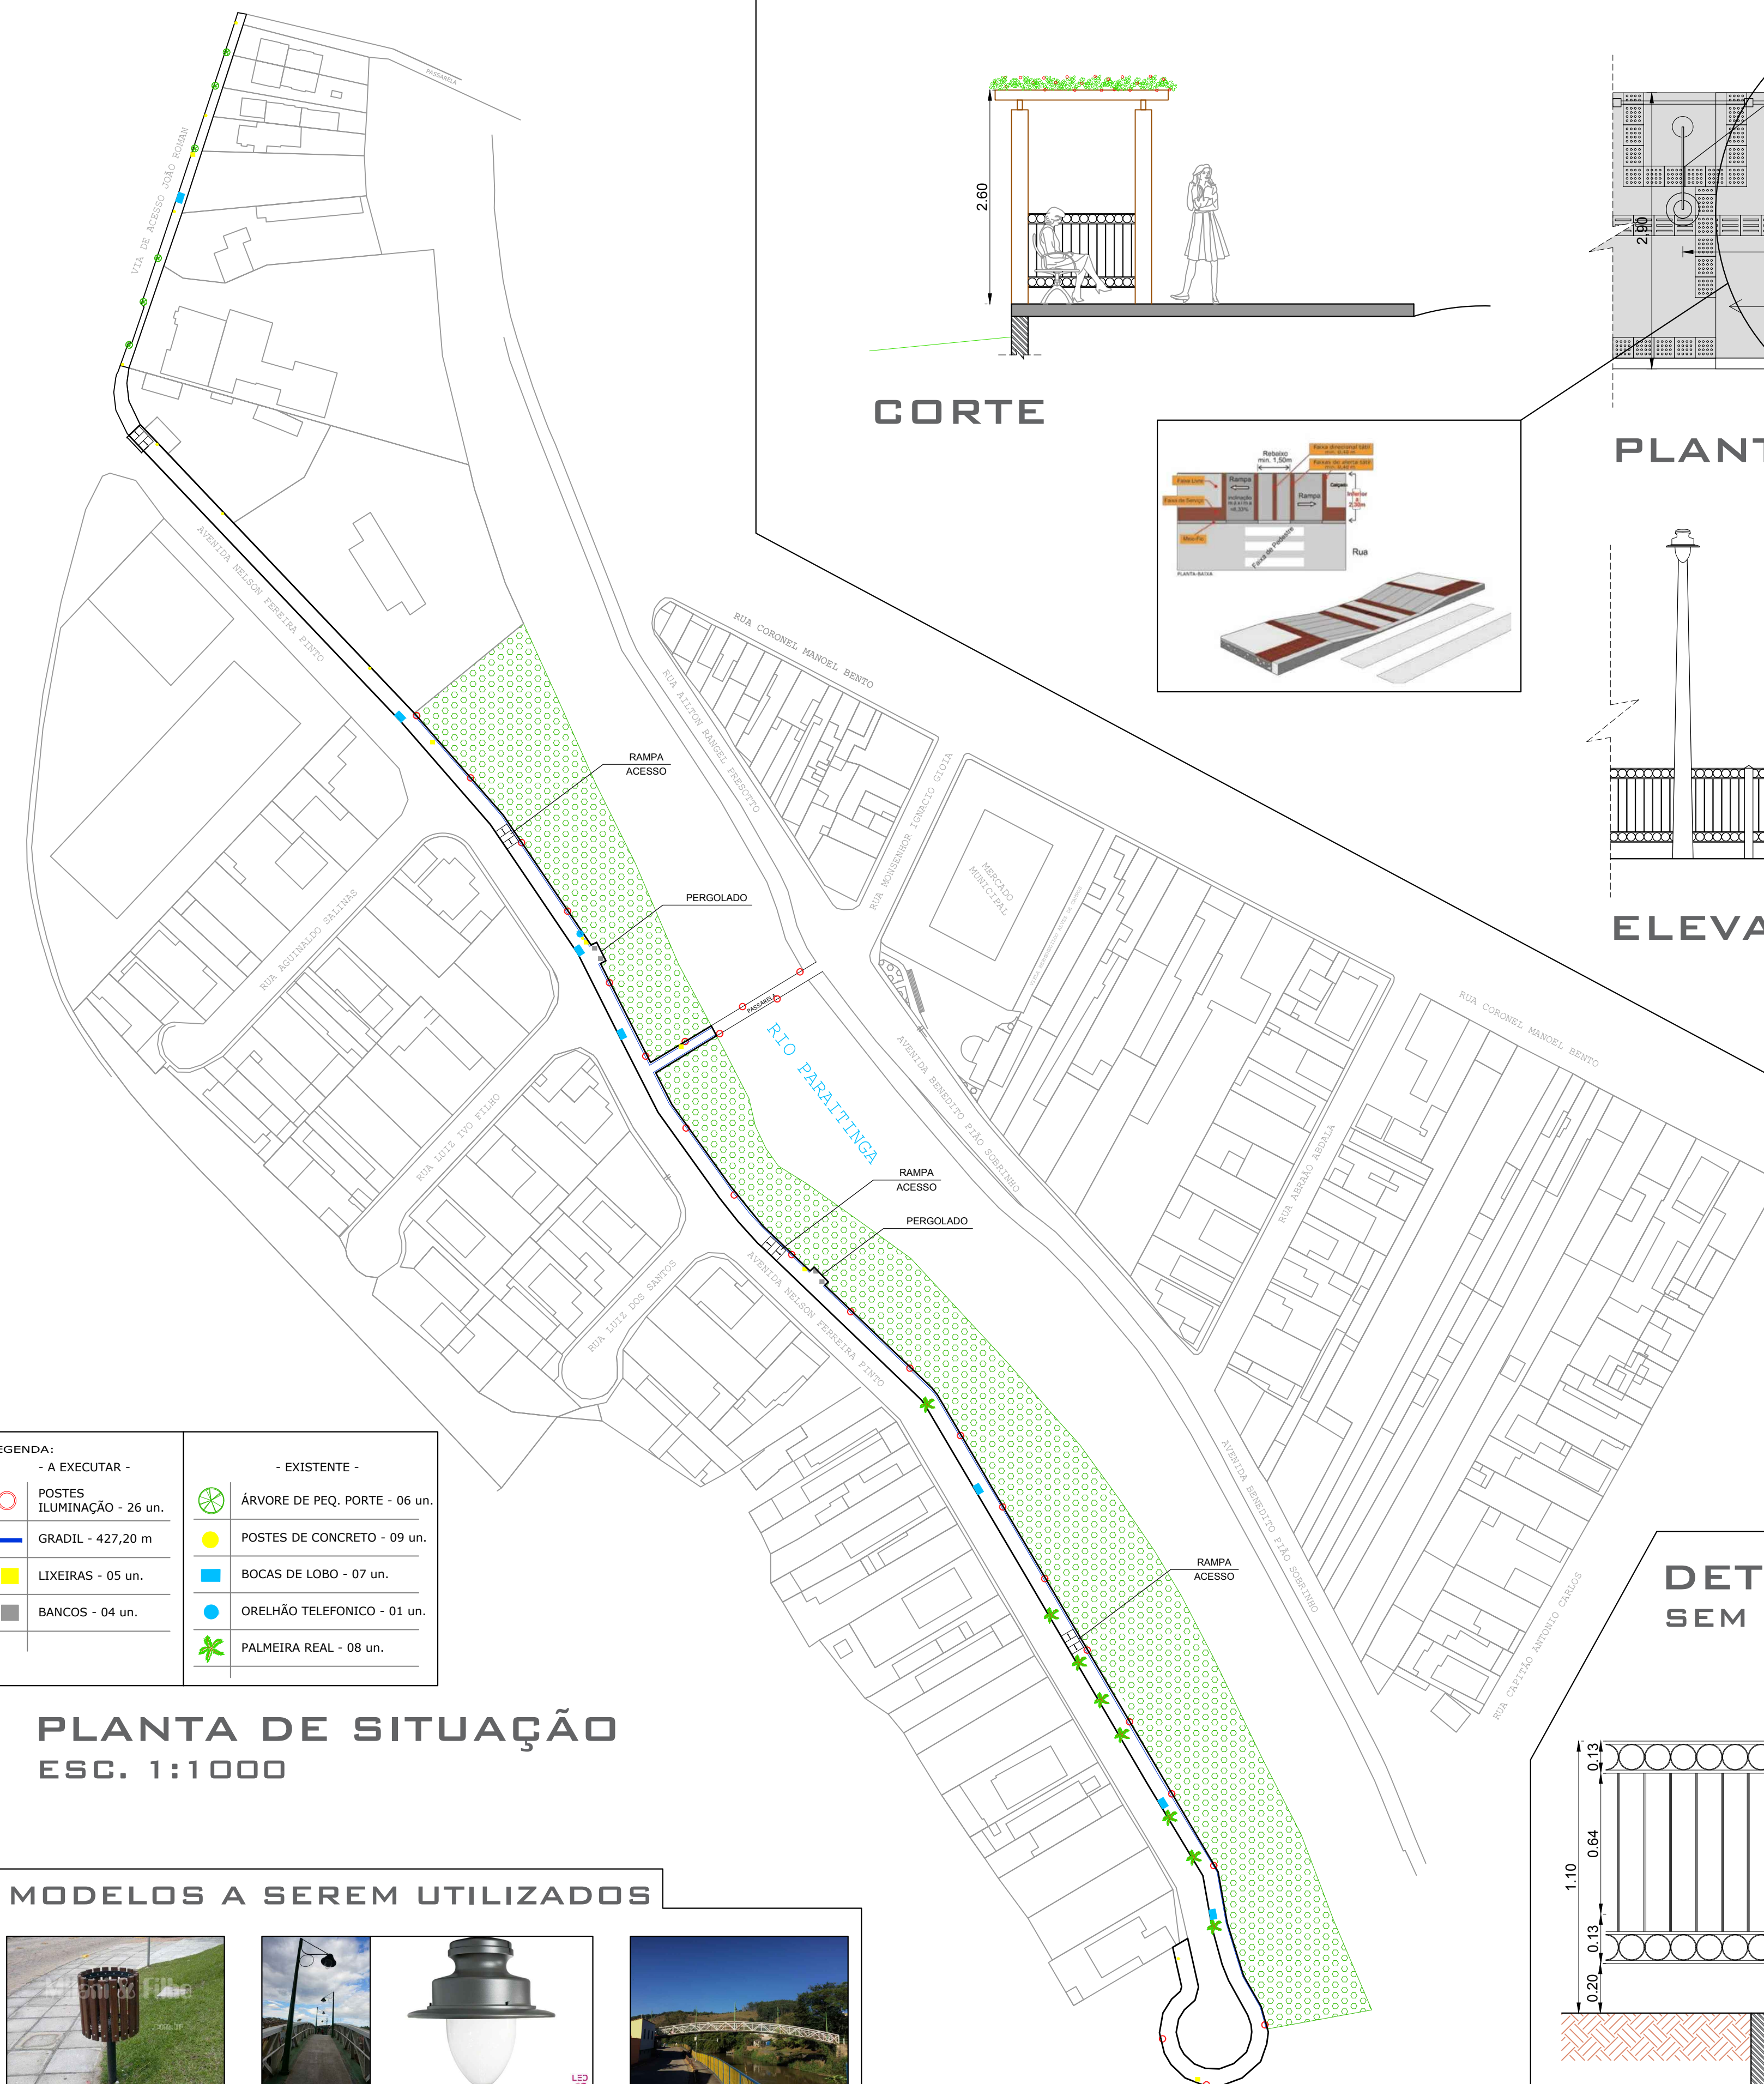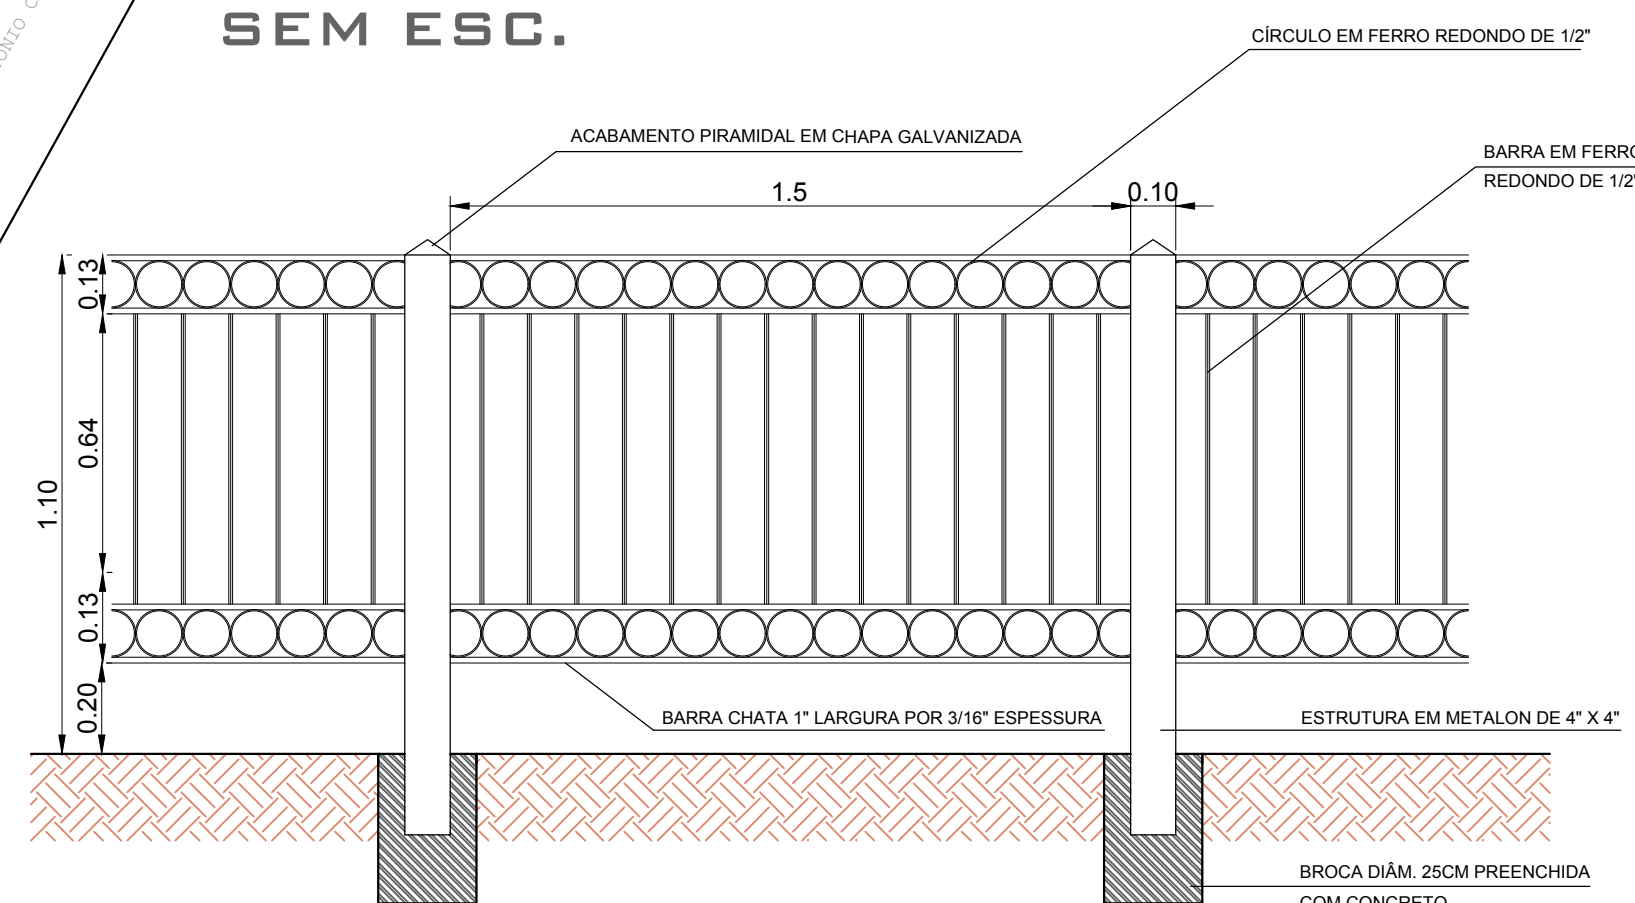

MODELOS A SEREM UTILIZADOS




The image shows a photograph of a modern street lamp on a bridge, with a close-up of the lamp head. The lamp head is a dark, cylindrical fixture with a wide, flat base and a white, dome-shaped diffuser. The photograph shows the lamp mounted on a black pole, with a view of the bridge and a body of water in the background.

PASSARELA




AUTORA DO PROJETO
arquiteta JULIA DOS SANTOS
CAU : A49794-0
RRT : 6021852


EXTENSÃO DO CALÇADÃO	532,20 m
----------------------	----------

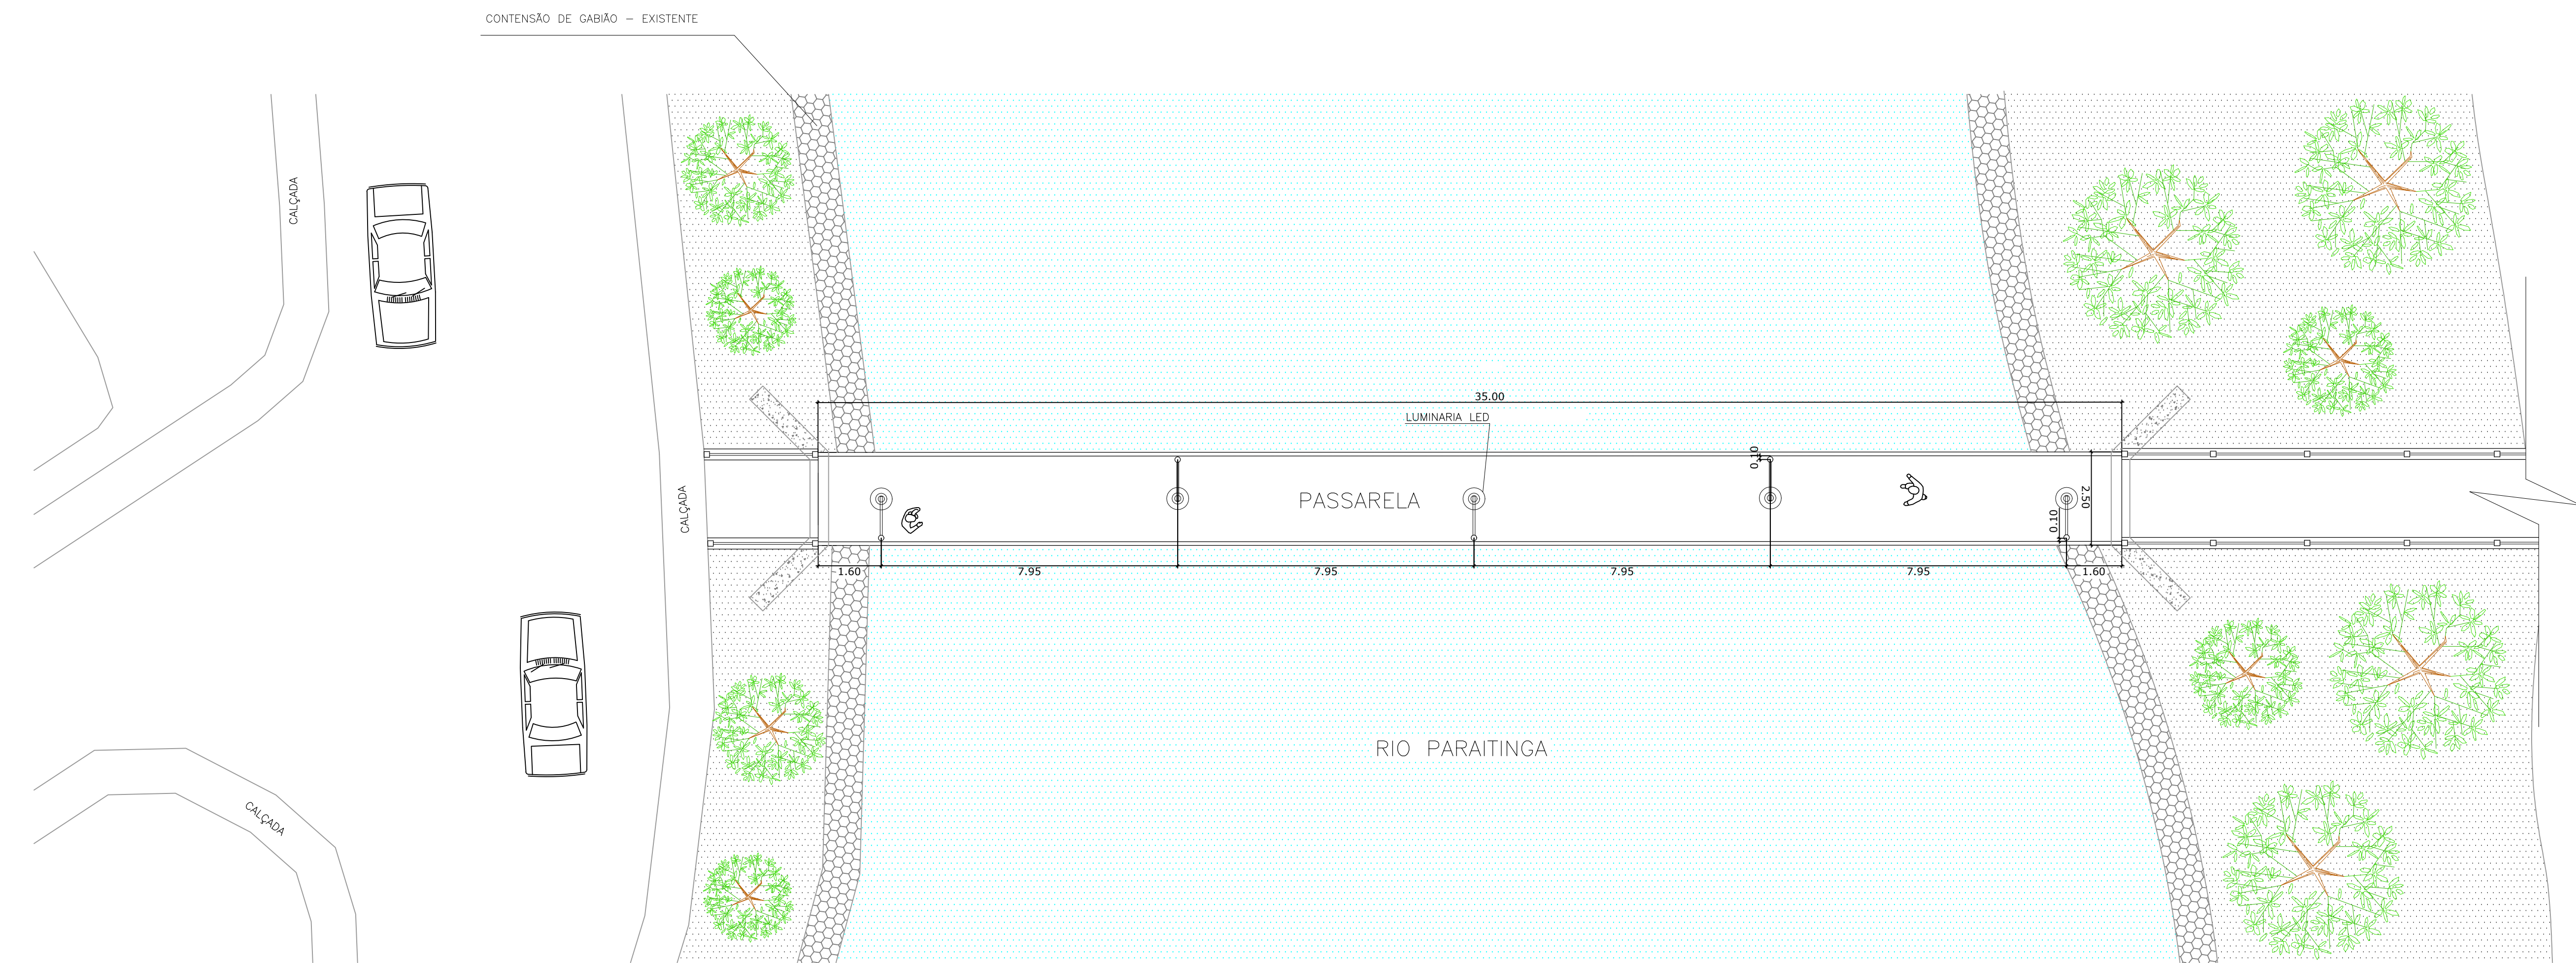

PLANTA
ESC. 1:100

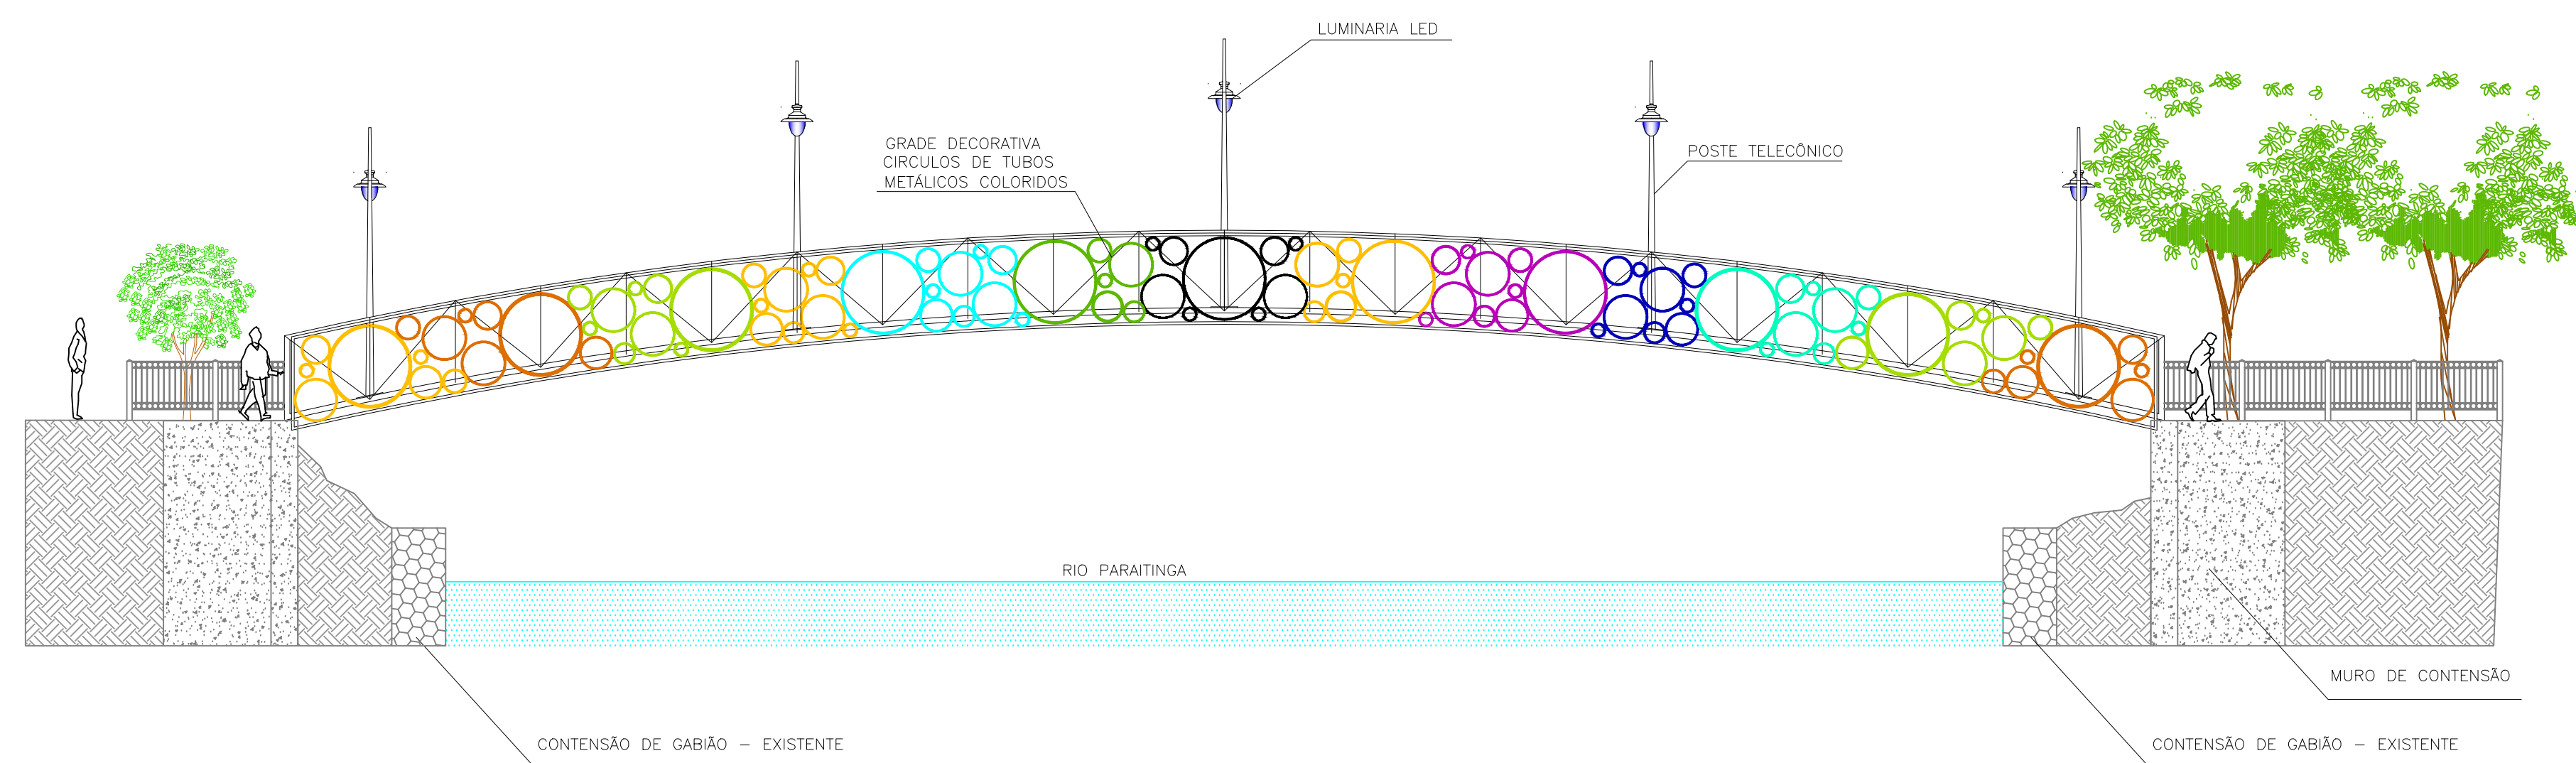

ELEVAÇÃO
ESC. 1:100

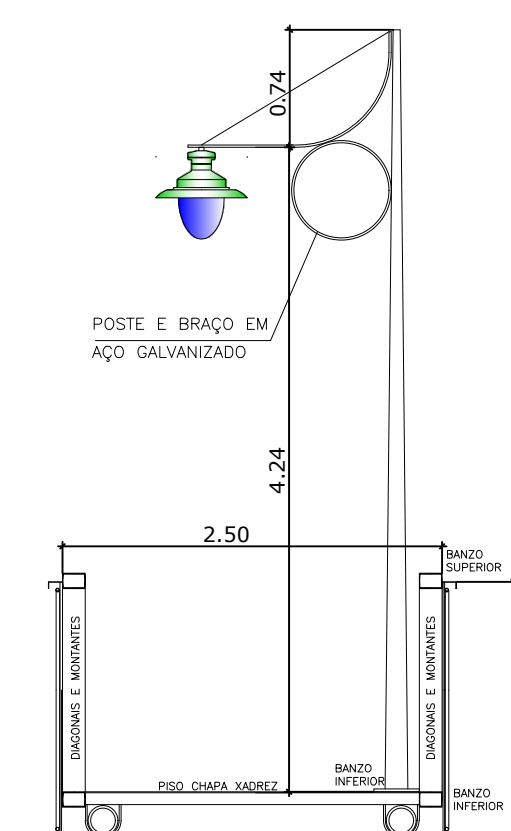

CORTE TRANSVERSAL
ESC. 1:50

PROJETO COMPLETO
PLANTAS - ELEVÇÕES - DETALHAMENTOS


FOLHA :
02/02

ASSUNTO :
REVITALIZAÇÃO CALÇADÃO VERDE PERTO

LOCAL :
AV. NELSON FERREIRA PINTO, BAIRRO VERDEPERTO
MUNICÍPIO DE SÃO LUIZ DO PARAITINGA - ESTADO DE SÃO PAULO

PROPRIETÁRIO :
PREFEITURA MUNICIPAL

PLANTA DE SITUAÇÃO
SEM ESCALA

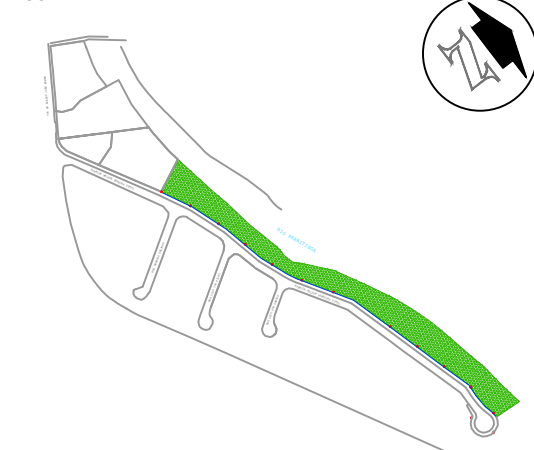

DECLARO QUE A APROVAÇÃO DO PRESENTE PROJETO NÃO IMPLICA O RECONHECIMENTO POR PARTE DA PREFEITURA DO DIREITO DE PROPRIEDADE DO TERRENO.

PROPRIETÁRIO :
PREFEITURA MUNICIPAL

ÁREAS

EXTENSÃO DO CALÇADÃO 532,20 m

Responsável Técnico - Gestão e Fiscalização :
arquiteta NISLENE DA SILVA CLARO
CAU : A122.211-2
RRT : 7048212

AUTORA DO PROJETO
arquiteta JÚLIA DOS SANTOS
CAU : A49794-0
RRT : 6021852