
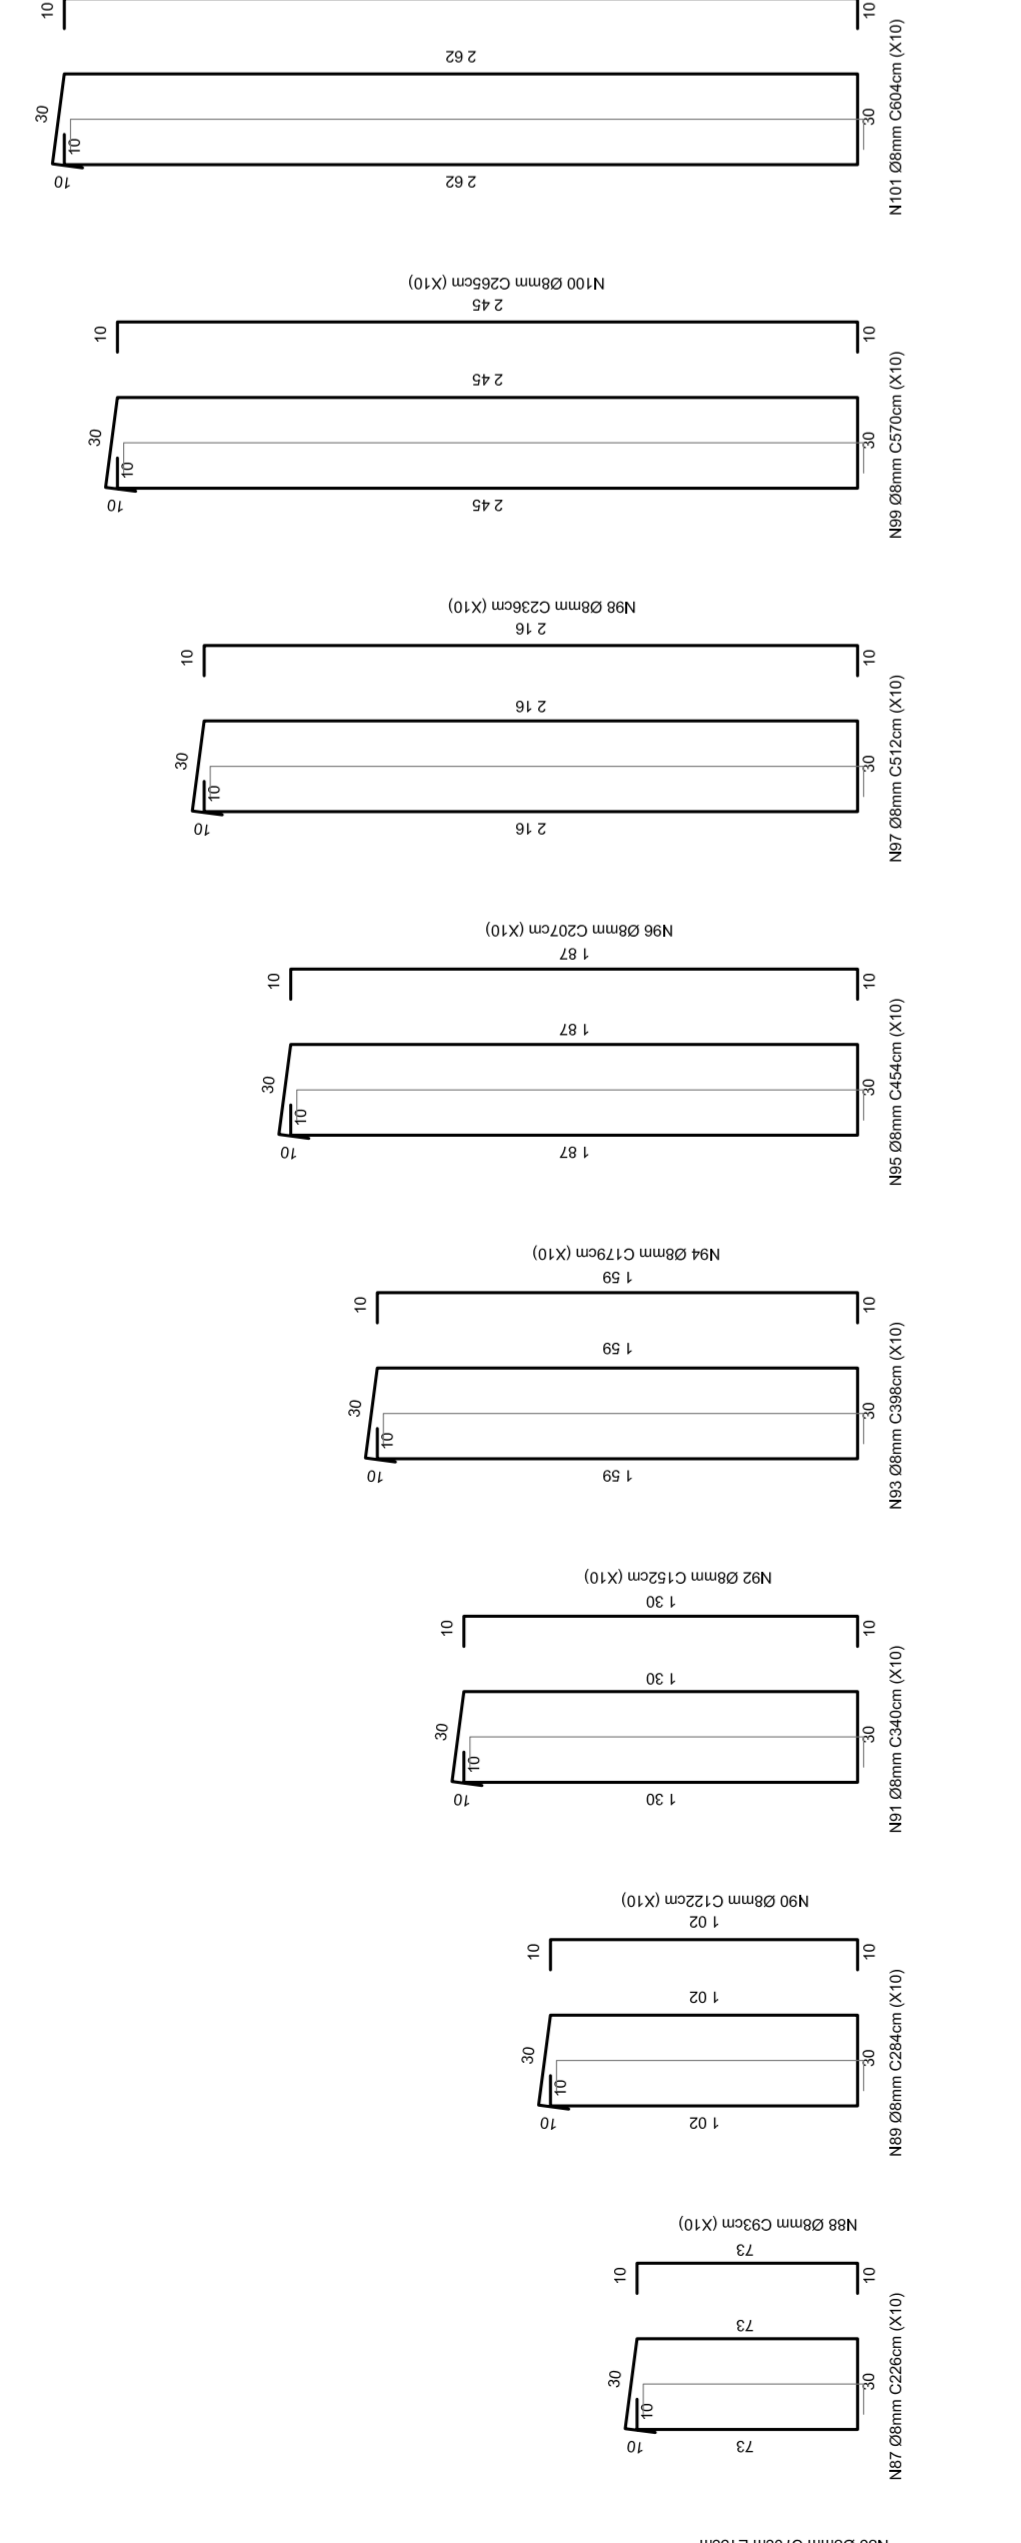
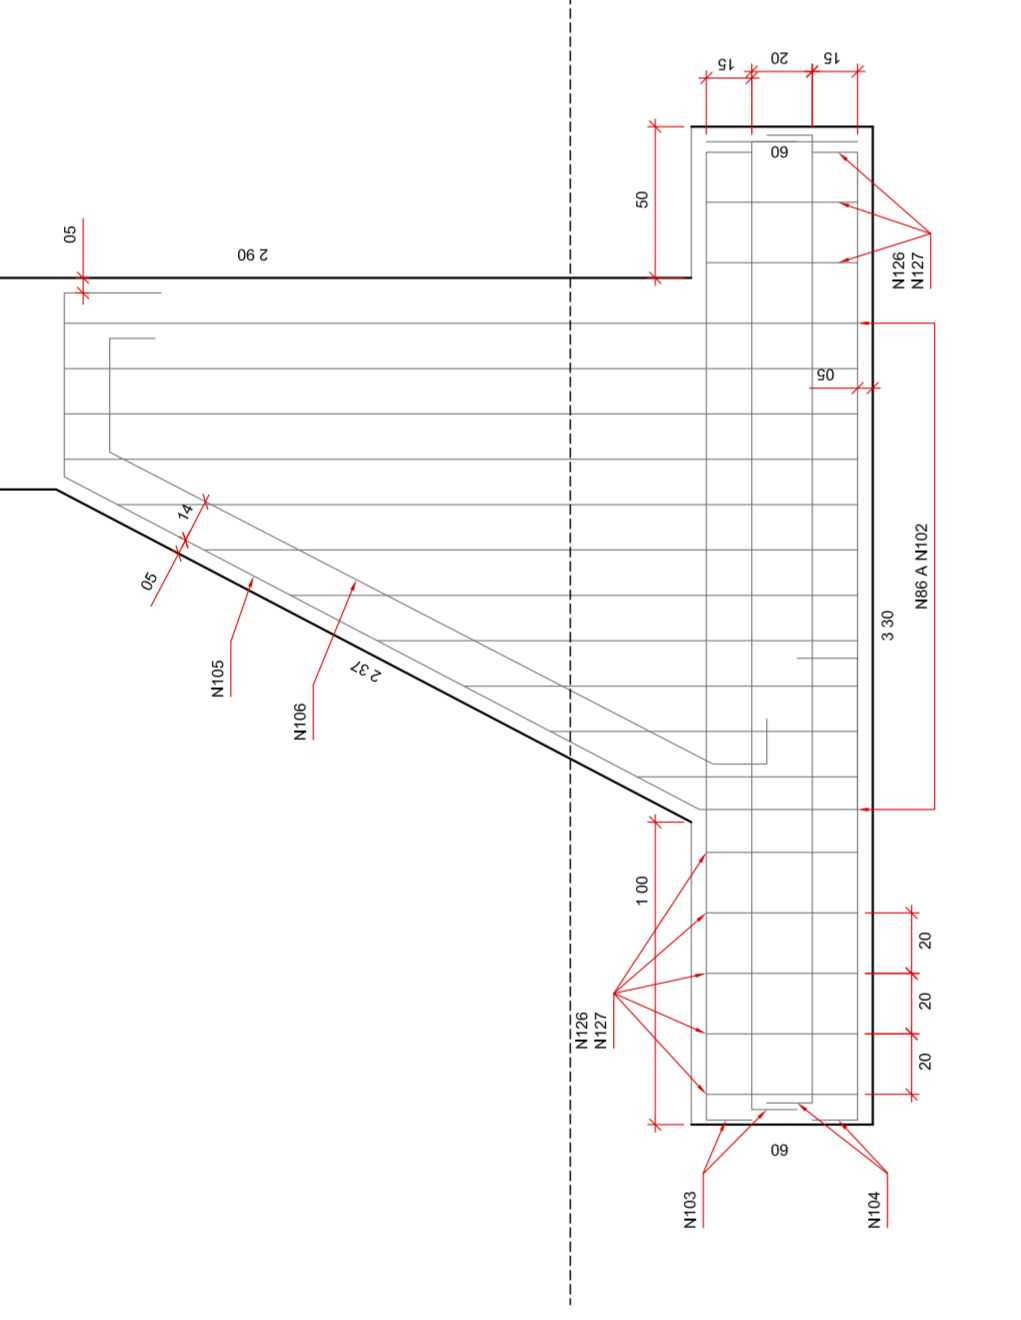
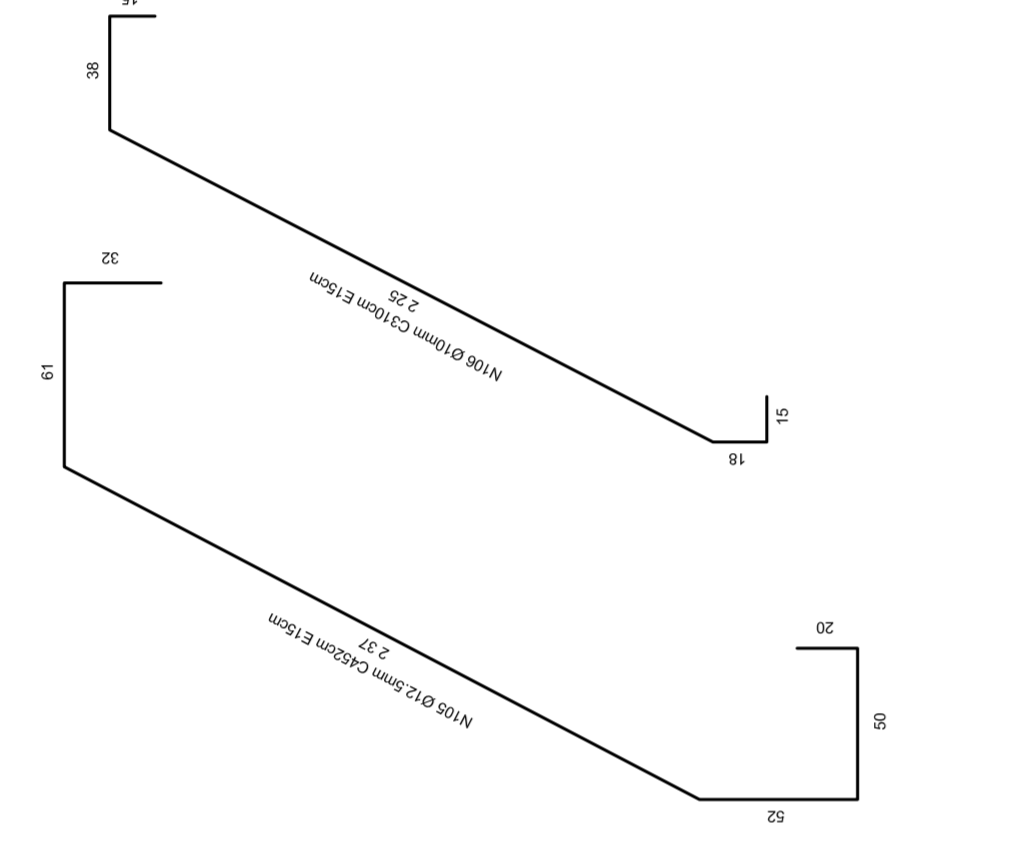
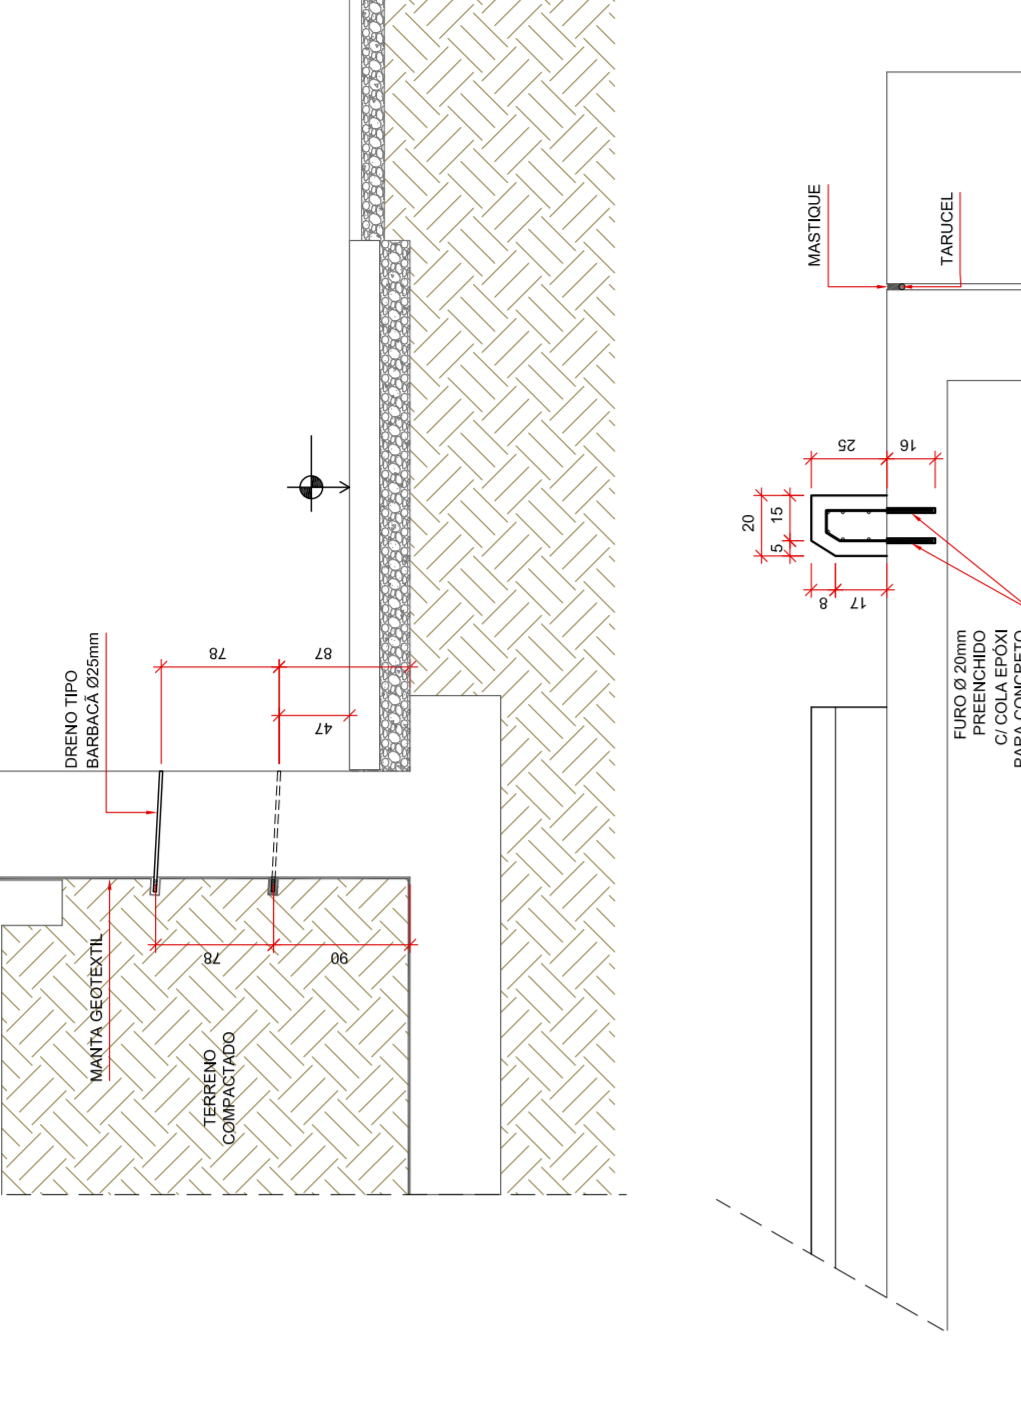
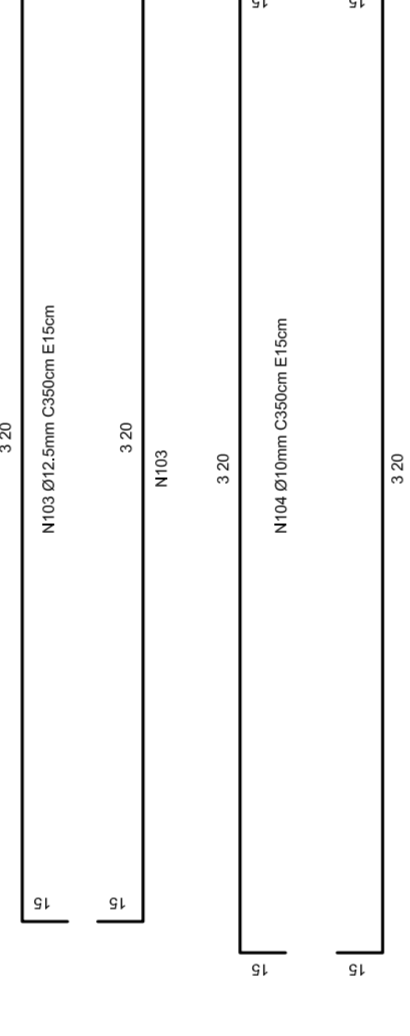
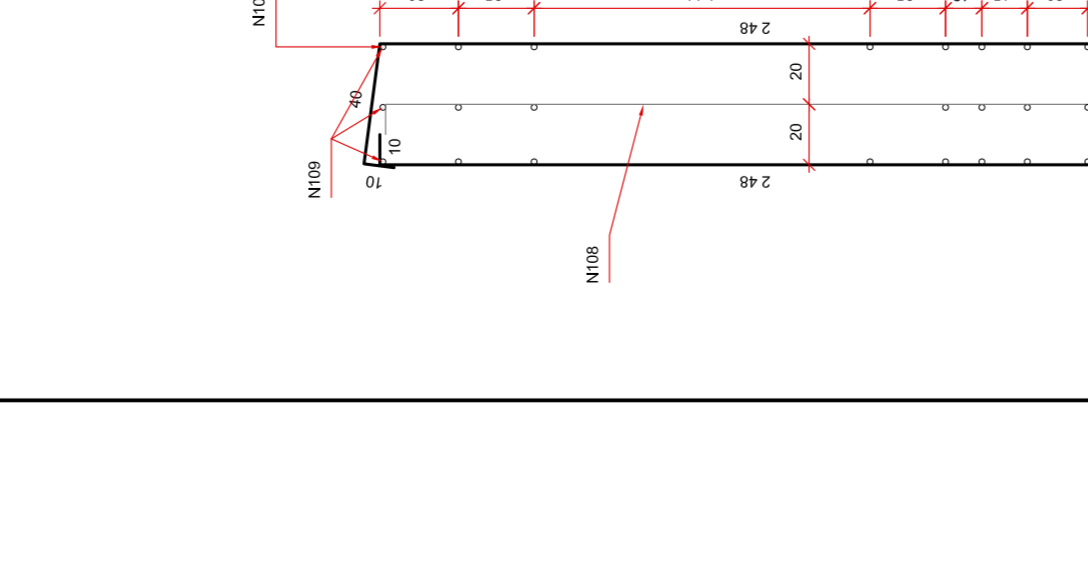
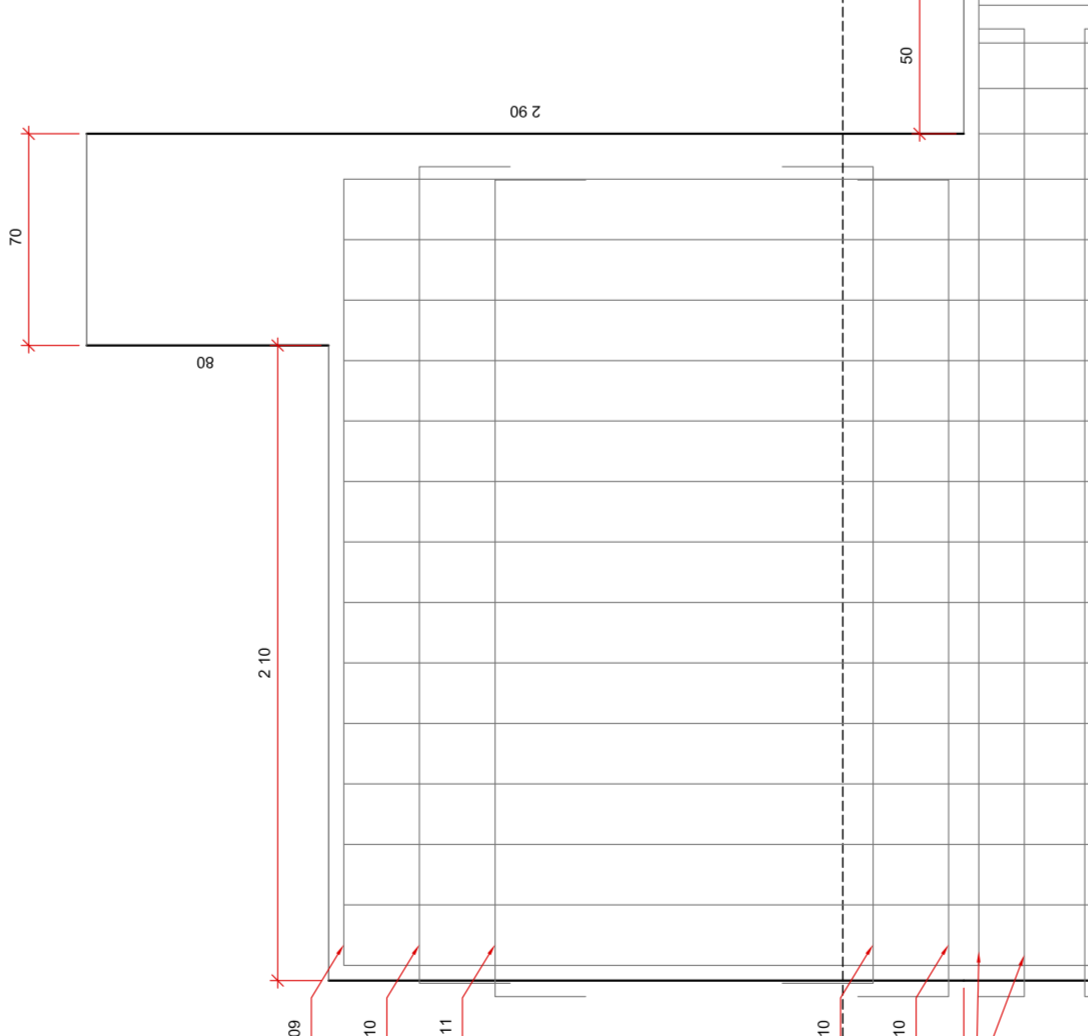
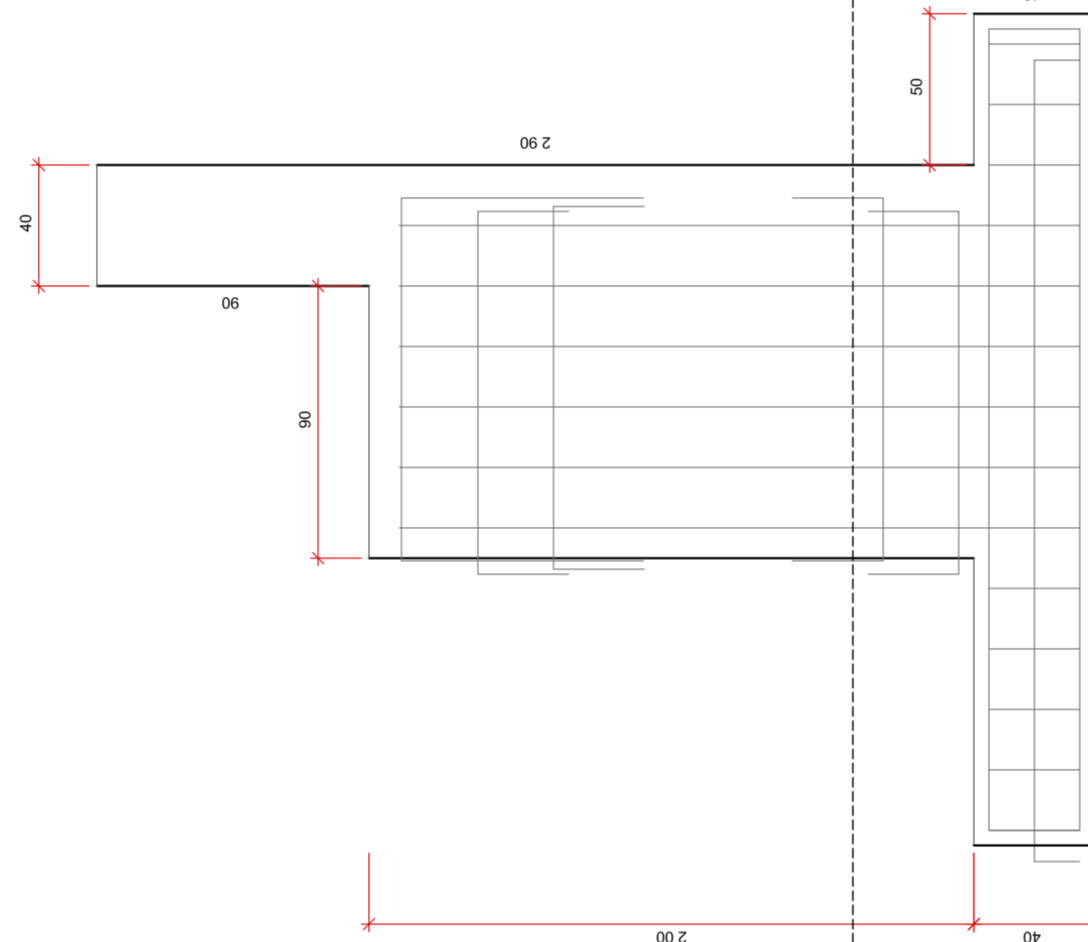
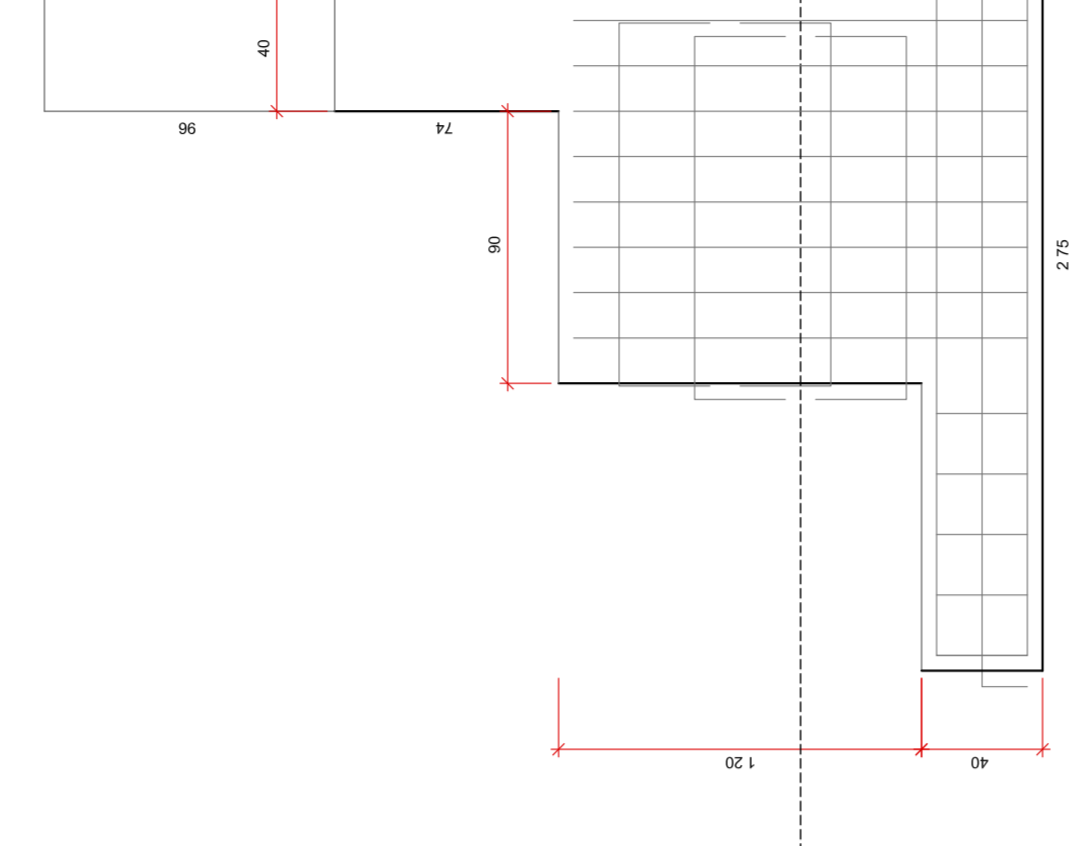
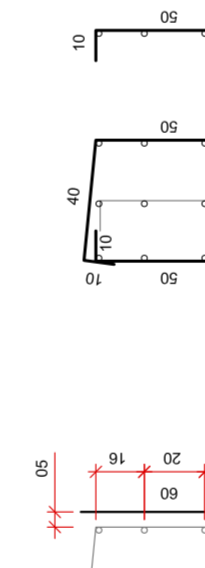
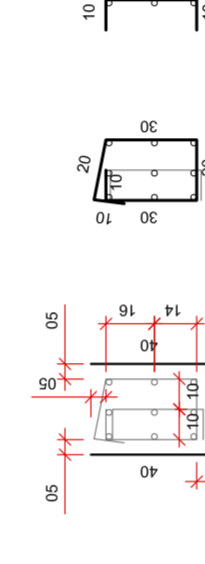
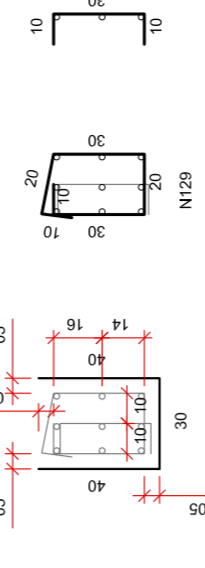
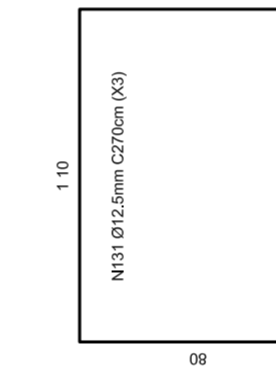
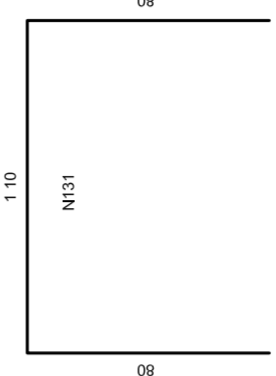
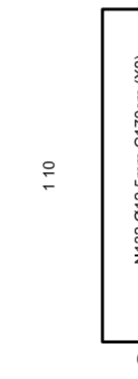
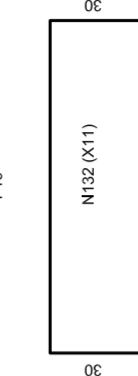
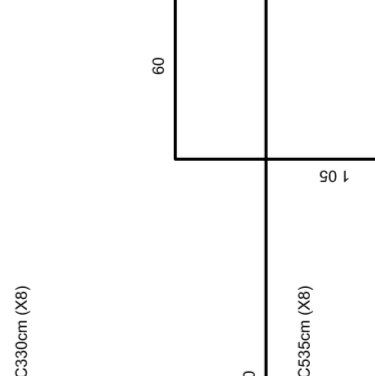
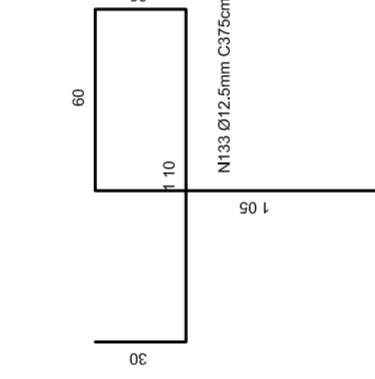
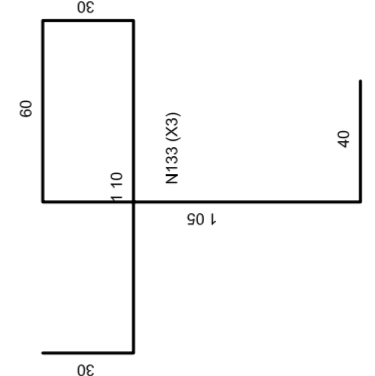
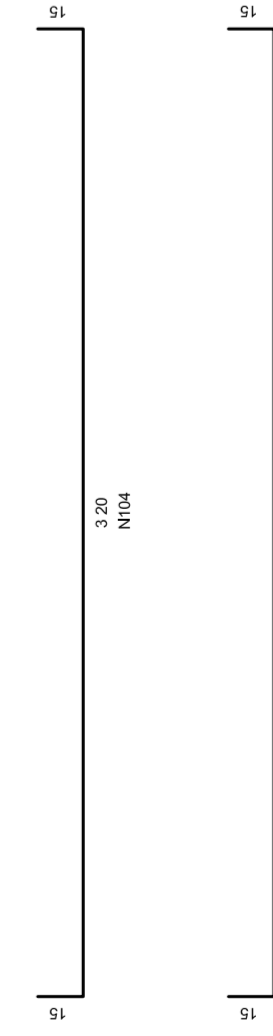
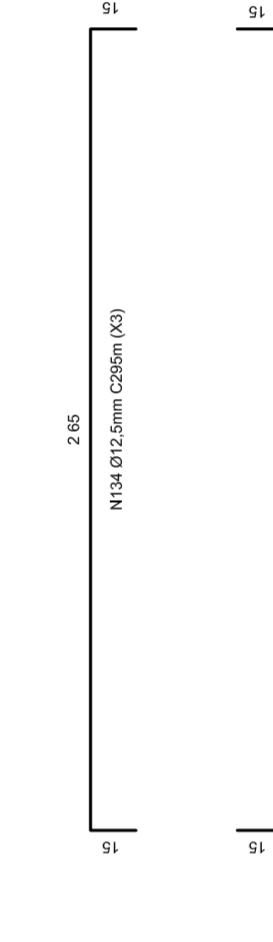


Forma A 002
escala 1:20

Forma A 002
escala 1:20

Forma A 002
escala 1:20

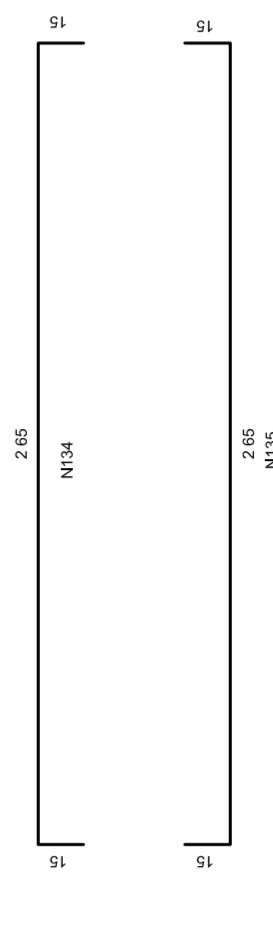

Forma A 002
escala 1:20

Forma A 002
escala 1:20

Forma A 002
escala 1:20