

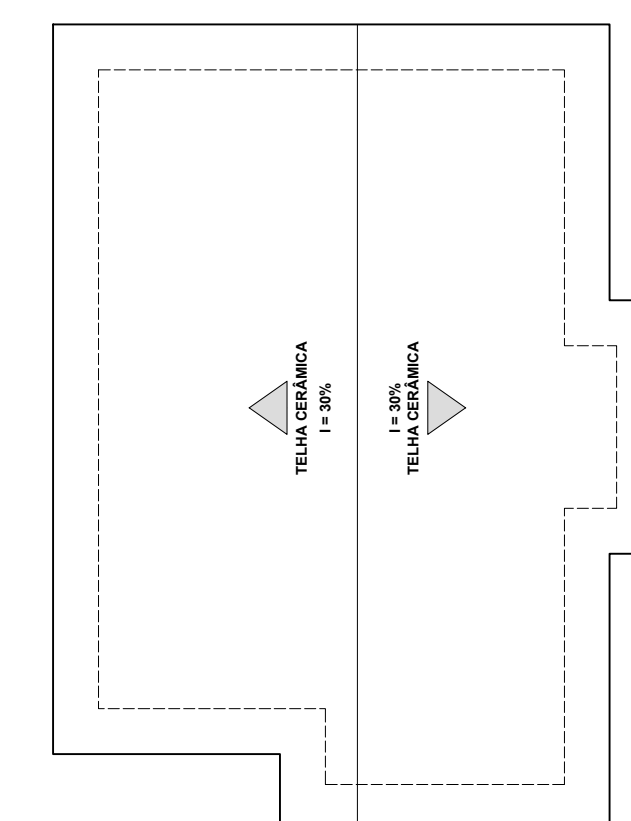
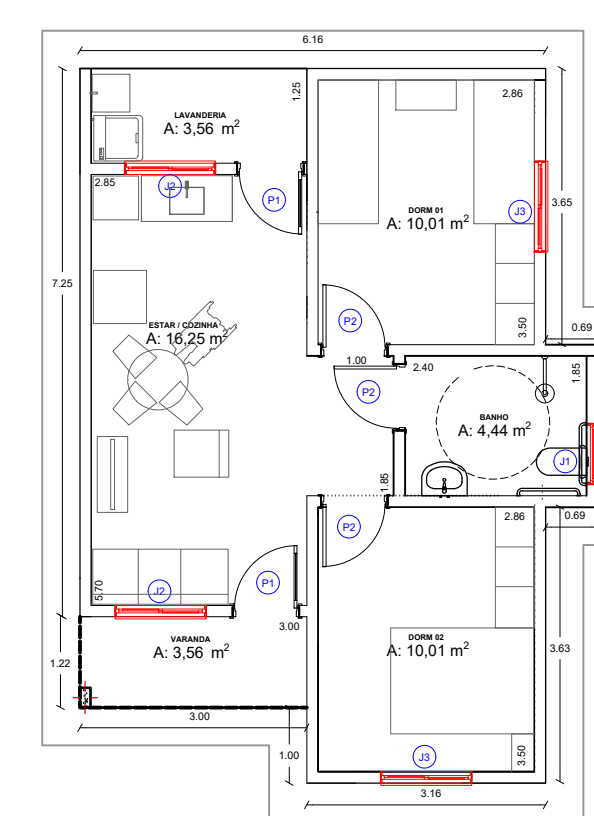
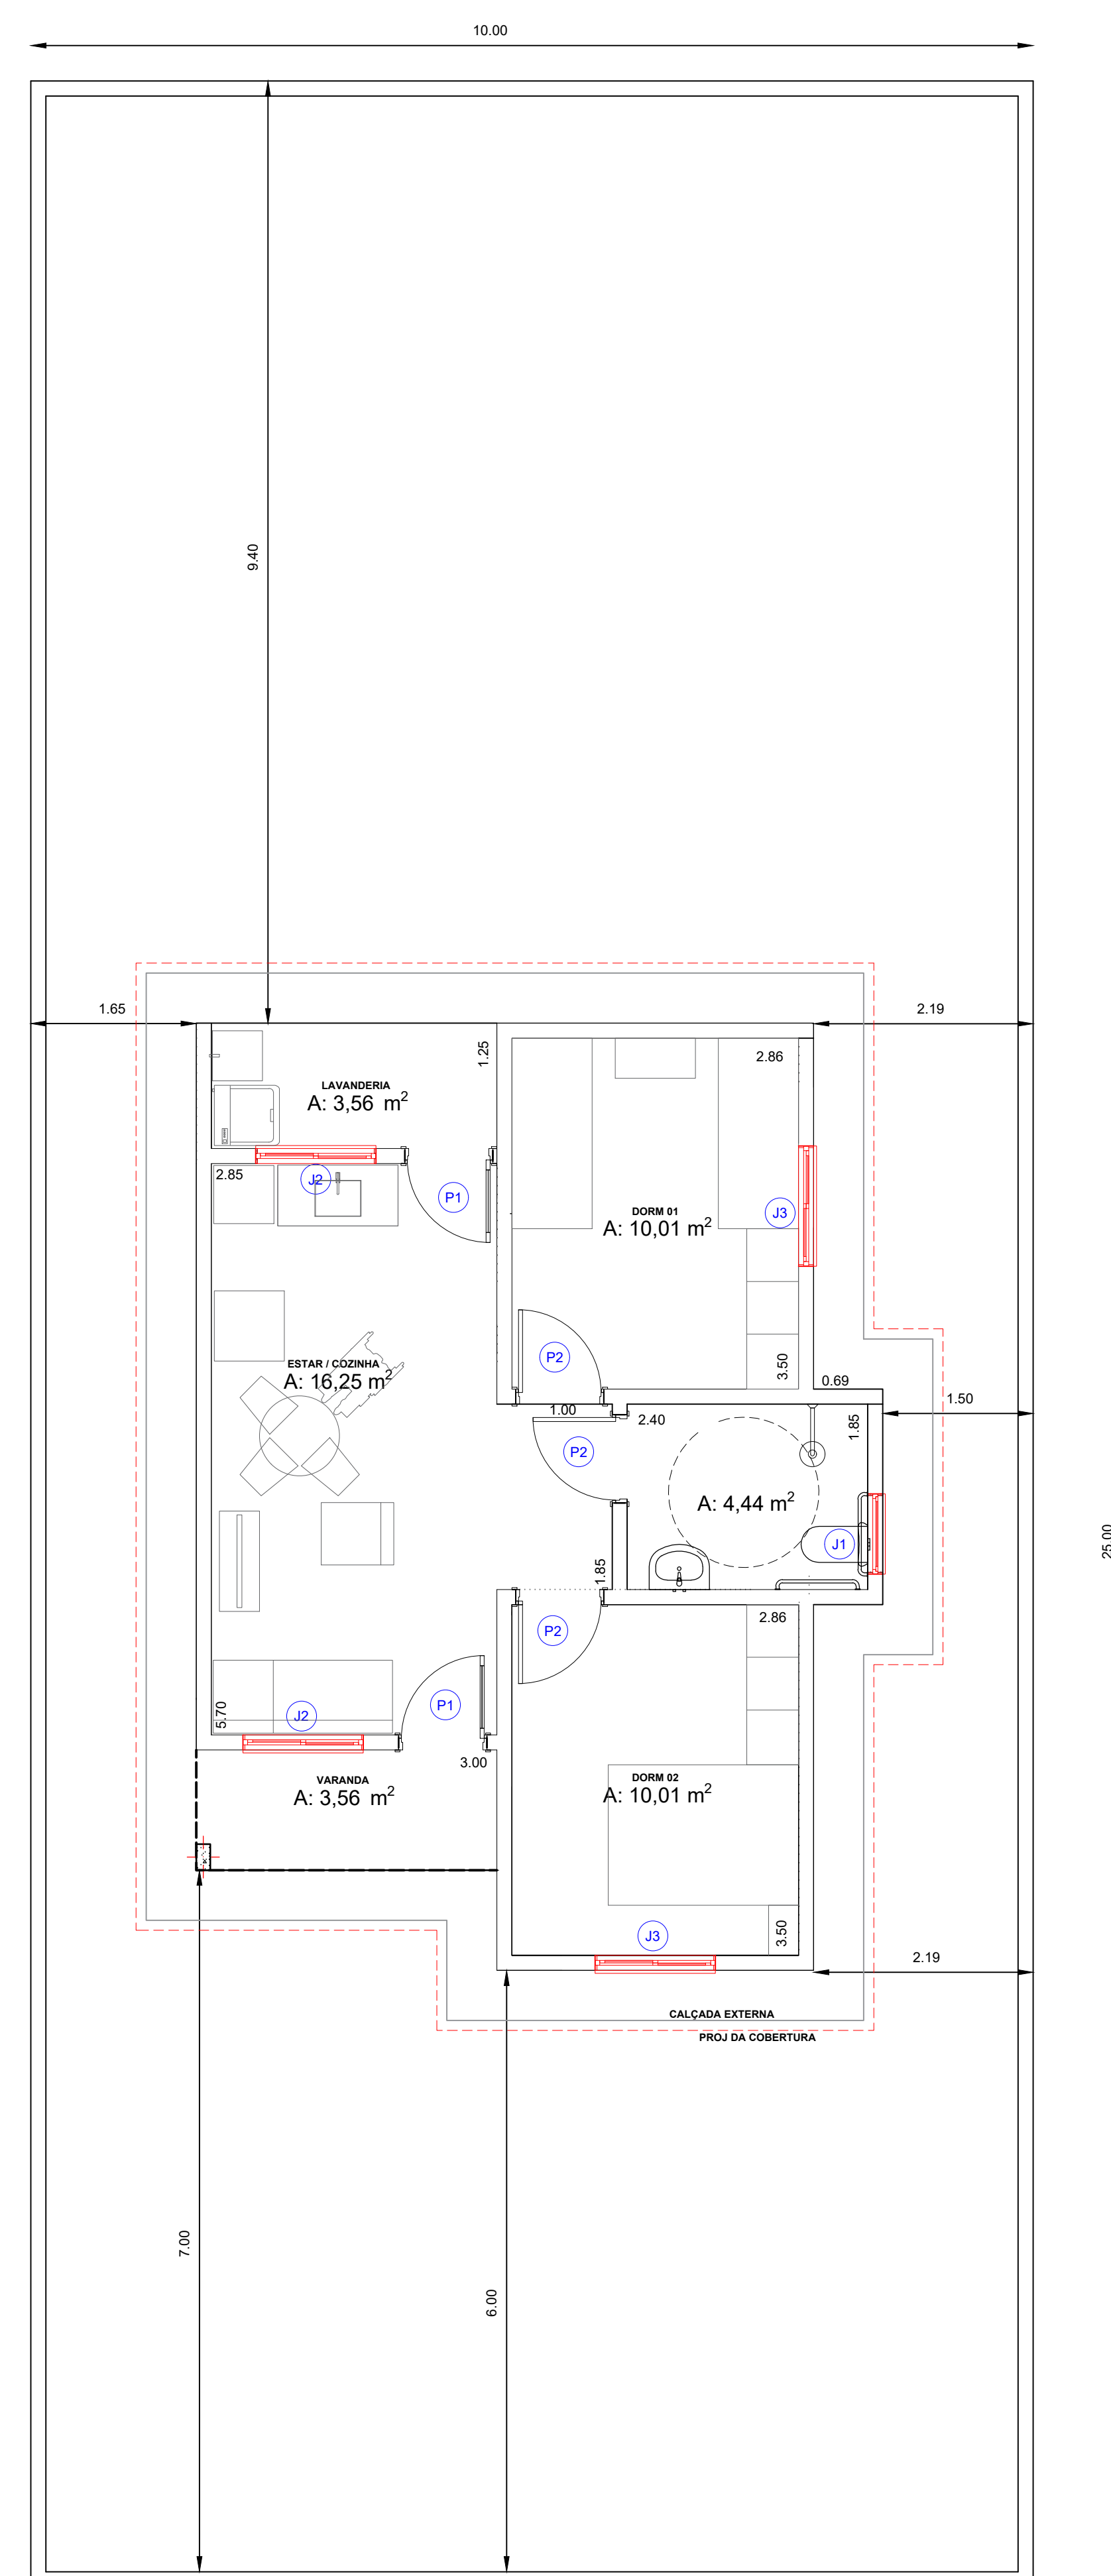
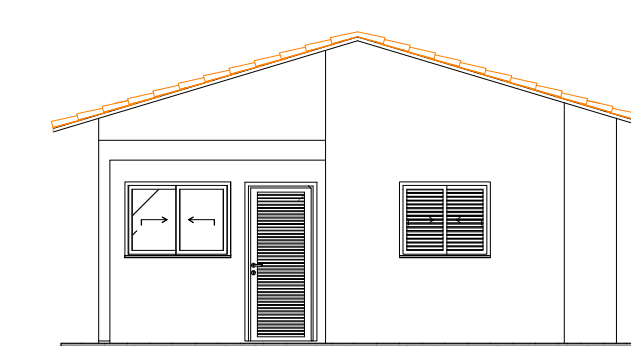
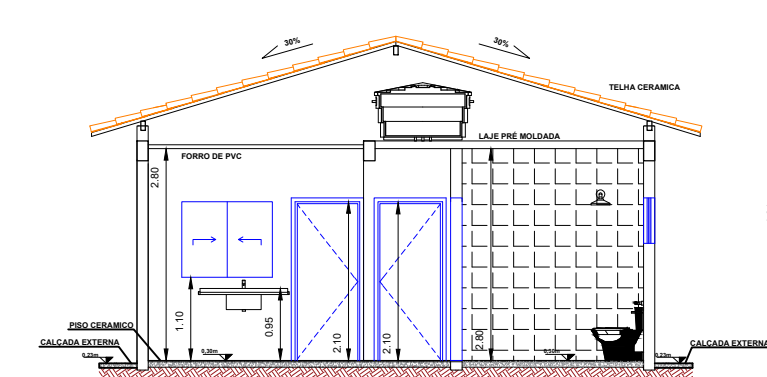


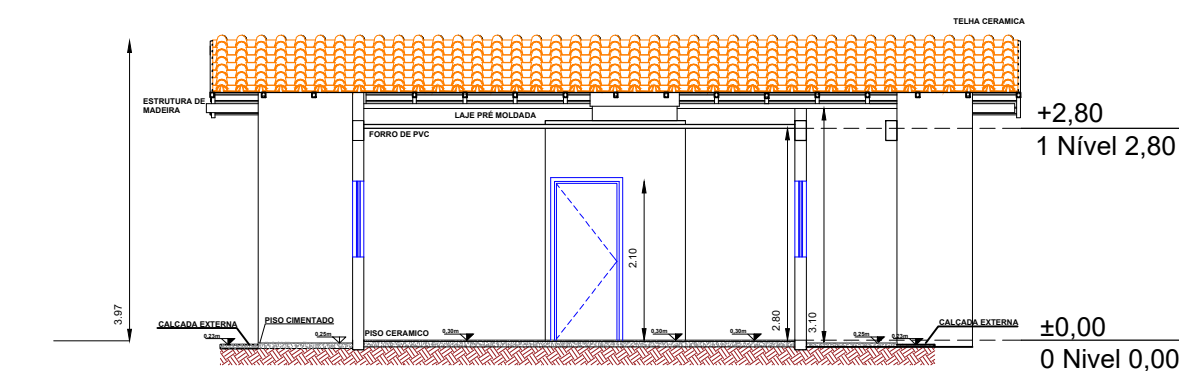

Quadro de Áreas			
Piso de Origem		Cômodo	Área Medida
Nível 0,00			
	01	ESTAR / COZINHA	16,25
	02	DORM. 01	10,01
	03	BANHO	4,44
	04	DORM. 02	10,01
	05	VARANDA	3,56
	06	LAVANDERIA	3,56

Quadro de Esquadrias					
Código	Altura	Largura	Poitril	Tipo	Quantidade
P1	2.10	0.80	-	Abrir/ pesada	2
P2	2.10	0.80	-	Abrir/ leve	3
J1	0.60	0.80	1.50	Maxim-ar	1
J2	1.00	1.20	1.10	Correr/ vidro	2
J3	1.00	1.20	1.10	Correr/ veneziana	2

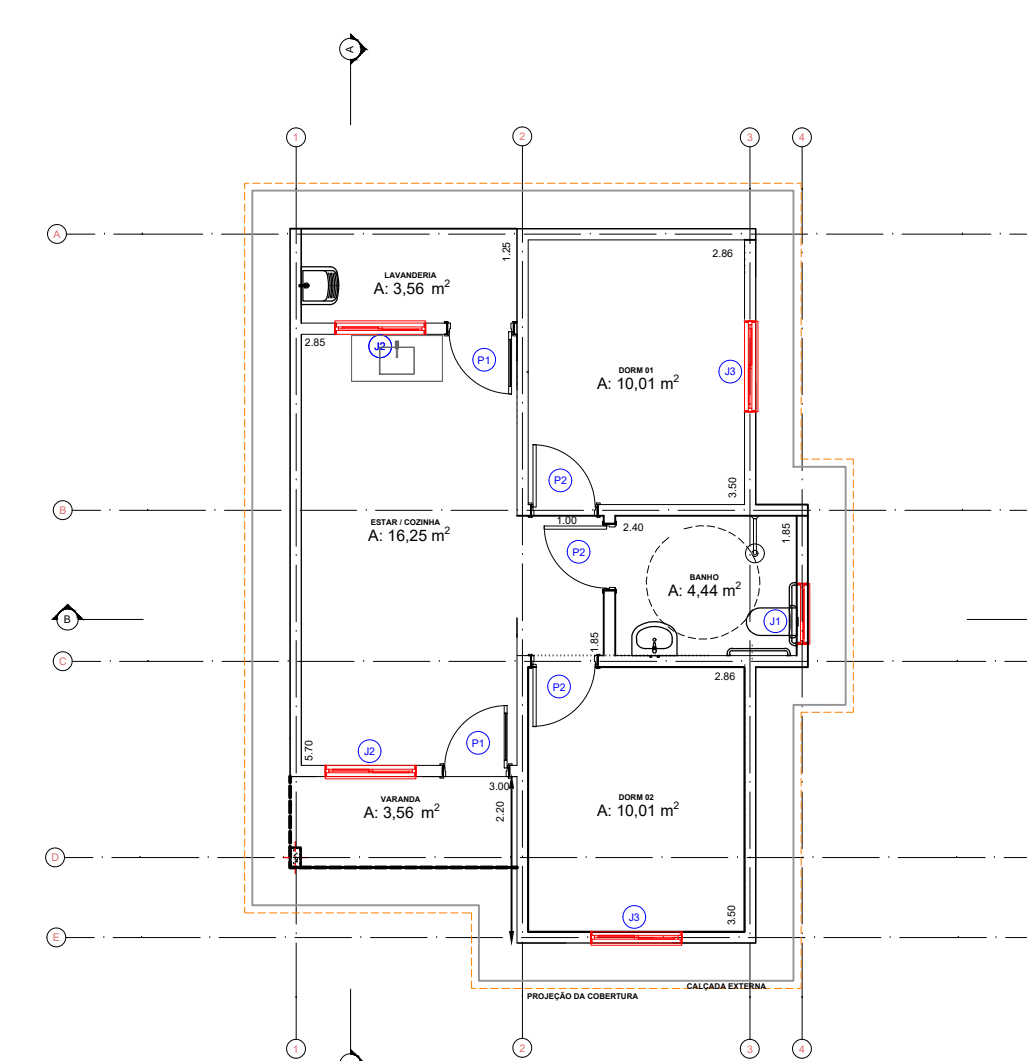

Coordenadas Quadra BD: -24.732182, -47.554591
Coordenadas Quadra BC: -24.731987, -47.553914
Coordenadas Quadra BB: -24.731857, -47.553389

PROJETO POR:			PREFEITURA MUNICIPAL DE ILHA COMPRIDA ESTÂNCIA BALNEÁRIA AVENIDA BEIRA MAR 11000 – CEP 11935-000		
DET/PROJ:					
NELSON COLOMBO JUNIOR		JUNHO/25	Construção de Unidades Habitacionais em Ilha Comprida no Programa Minha Casa Minha Vida		Nº SEI: _____ FL. _____
REP. TÍTUL:		SET/25	ENDEREÇO: Rua Júlio de Almeida, Rua Humberto Paladini, Rua Assis Marinho, Quadra 89, B6 e B9.		REV. _____ ESCALA: _____
NELSON COLOMBO JUNIOR			ASSIN: _____ PROJET. ARQUITETONICO		01/00 INDICADA
ASS: _____					